



GOLF LINKS

الموج
al mouj
مسقط muscat

Inspire your dreams

Beautifully framed by nature, the unrivalled panoramic vistas of **Golf Links** mesmerise every sense in a serene symphony of natural wonders.





The luxury of nature

Embrace enchantment

In the most sublime of settings - **Golf Links - Al Mouj Muscat's** newest neighbourhood, welcomes you to an iconic new realm of luxury riviera living and lifestyle.

Refined resort
neighbourhood

Premium residences
and apartments

Ocean and Golf
at your door

Al Mouj Muscat Masterplan

The vision for Al Mouj Muscat comes to life in its stunning masterplan - a seamless integration of residential, commercial, leisure and hospitality in a vibrant mixed-use community.



GOLF LINKS


Site map

Select your perfect residence or apartment location from a mix of different Golf Links property layouts.



Premium neighbourhood

Enviably direct access to an outstanding ecosystem of adjacent premium facilities further enhances the compelling allure of this serene haven.

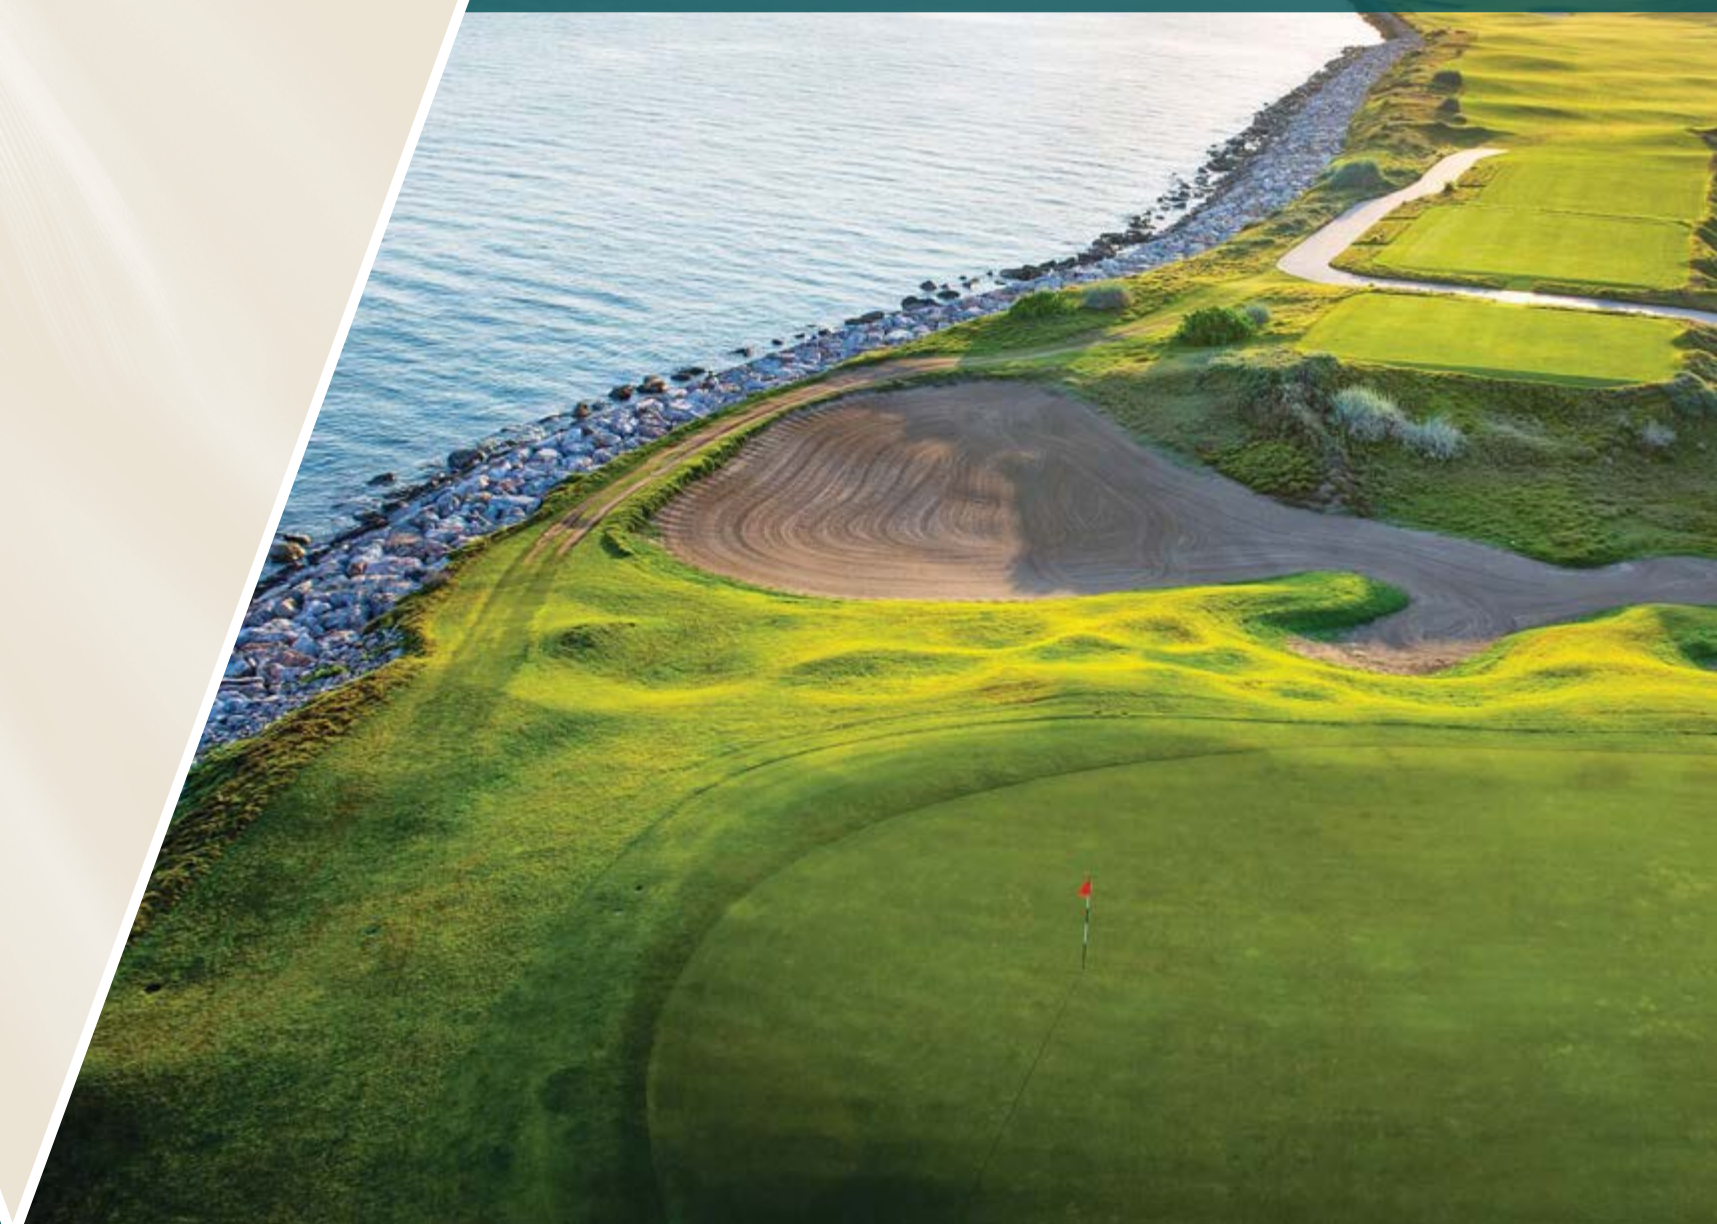



Golf views



5-minute stroll to
Community Beach



Integrated
open-plan living



Landscaped
garden



Fitness
centre

Golf Links Residences



Private sitting
plunge pool



Gated community
with 24/7 security



Lift included



Al Mouj Golf club
social membership



Located by Oman's top
hotels & restaurants



100% Freehold
foreign ownership



Natural perfection

Live where nature inspires the ultimate family home environment.

The essence of calm

Surround yourself in luxurious comfort and the beauty of nature.



An irresistible masterpiece

Elegant living.





Golf Links Residences 4BR type D



| | |
|--|---------|
| Floor area | 288 sqm |
| Balcony area | 26 sqm |
| Total built up area | 314 sqm |
| Exclusive use of the garden area on the ground floor | 52 sqm |

Disclaimer

The floor plans, photos, description, landscaping details and materials shown in this page/document are provided to give a general indication of the proposed layout for illustrative purposes only and do not necessarily represent a true and accurate description of the finished product. The areas mentioned in this page/document approximate and not final. Actual areas may vary, and images and drawings are not to scale. The actual product may not be the same. The Developer does not make any representation or warranty or take any responsibility for any information contained in here or in relation to the type, color, areas, size, accuracy, reliability, certainty, or completeness of the photos, materials, or information presented in this page/document now or in the future and reserves the right to make revisions and changes at any time without notice.

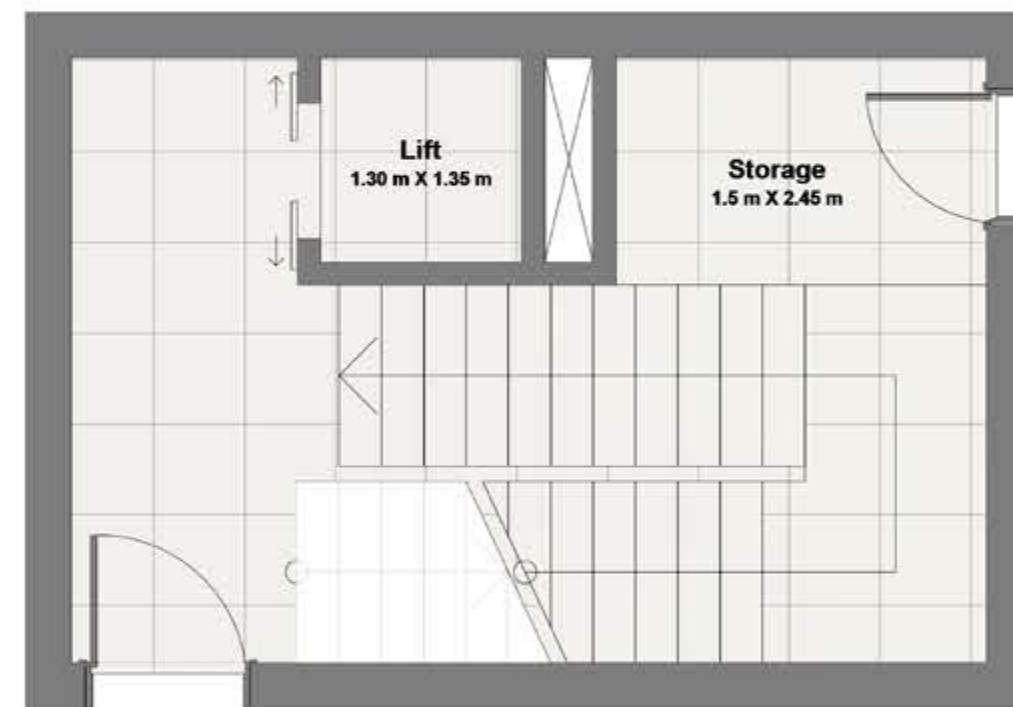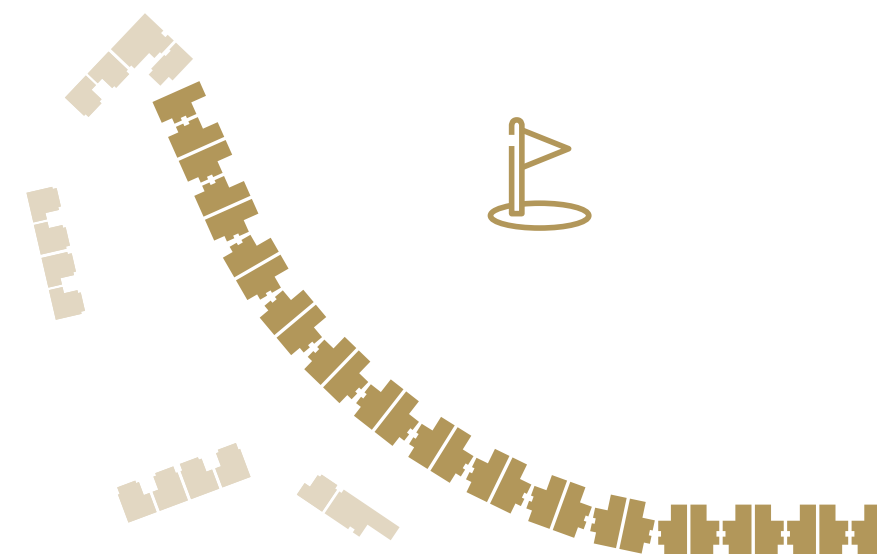

BASEMENT

GROUND FLOOR





Golf Links Residences 4BR type D




| | |
|--|---------|
| Floor area | 288 sqm |
| Balcony area | 26 sqm |
| Exclusive use of the garden area on the GF | 52 sqm |
| Total built up area | 314 sqm |

Disclaimer

The floor plans, photos, description, landscaping details and materials shown in this page/document are provided to give a general indication of the proposed layout for illustrative purposes only and do not necessarily represent a true and accurate description of the finished product. The areas mentioned in this page/document approximate and not final. Actual areas may vary, and images and drawings are not to scale. The actual product may not be the same. The Developer does not make any representation or warranty or take any responsibility for any information contained in here or in relation to the type, color, areas, size, accuracy, reliability, certainty, or completeness of the photos, materials, or information presented in this page/document now or in the future and reserves the right to make revisions and changes at any time without notice.

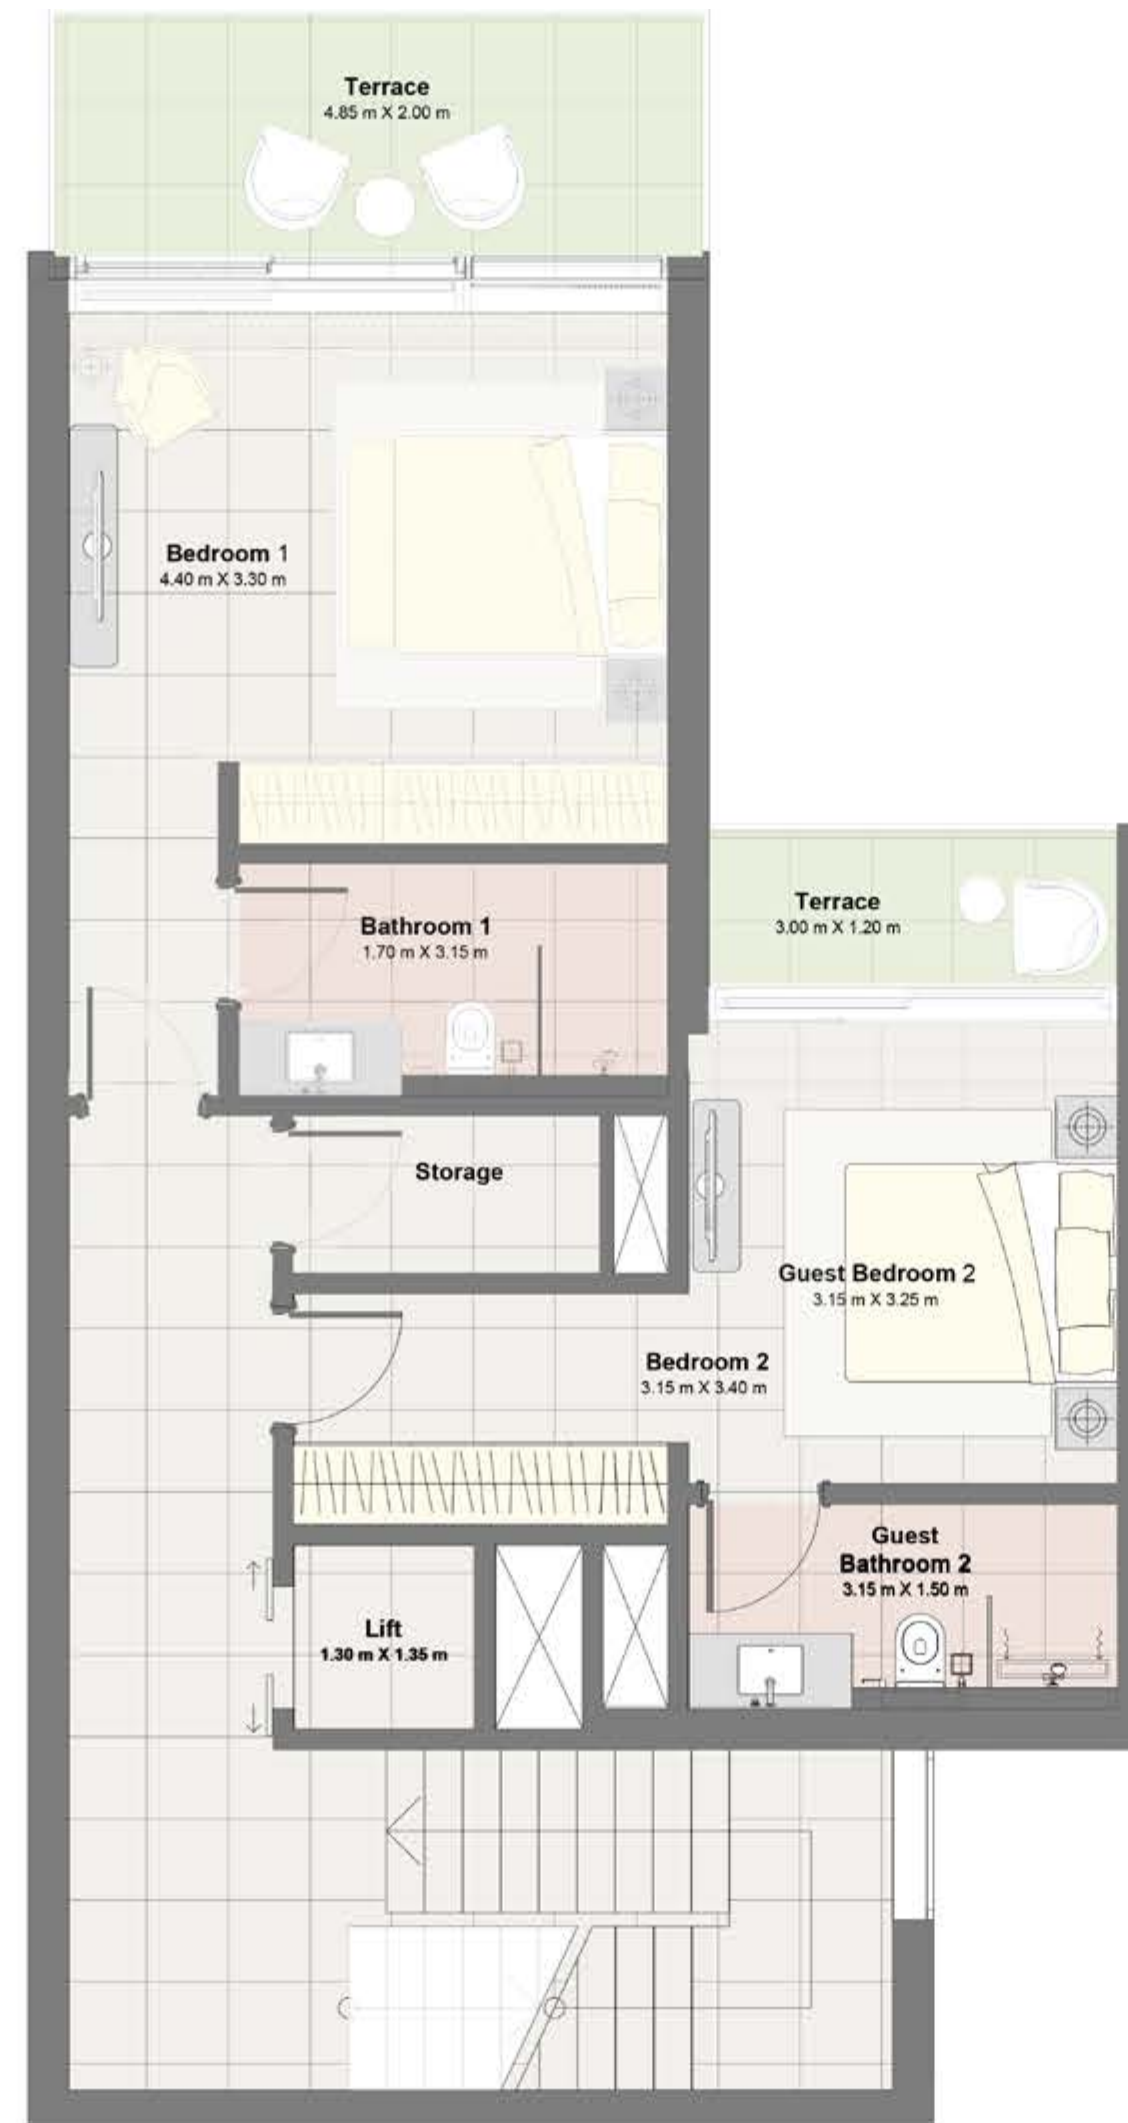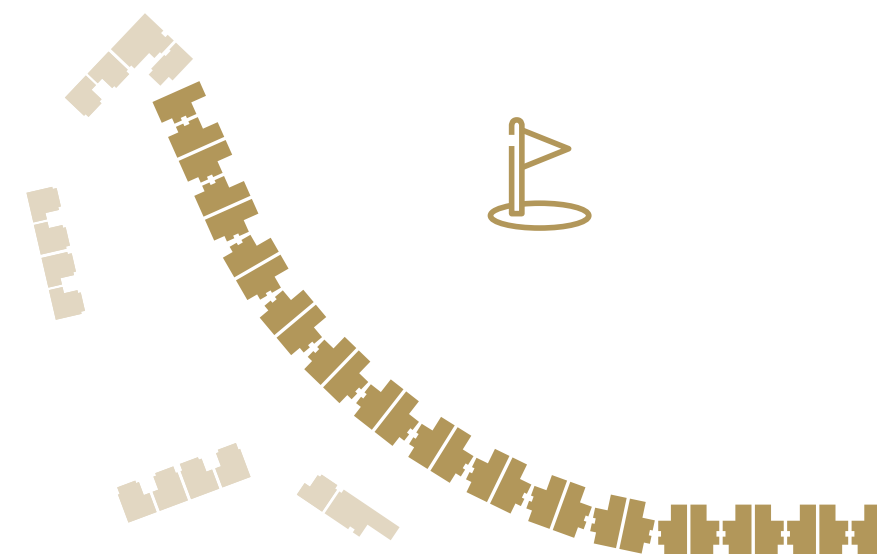

FIRST FLOOR

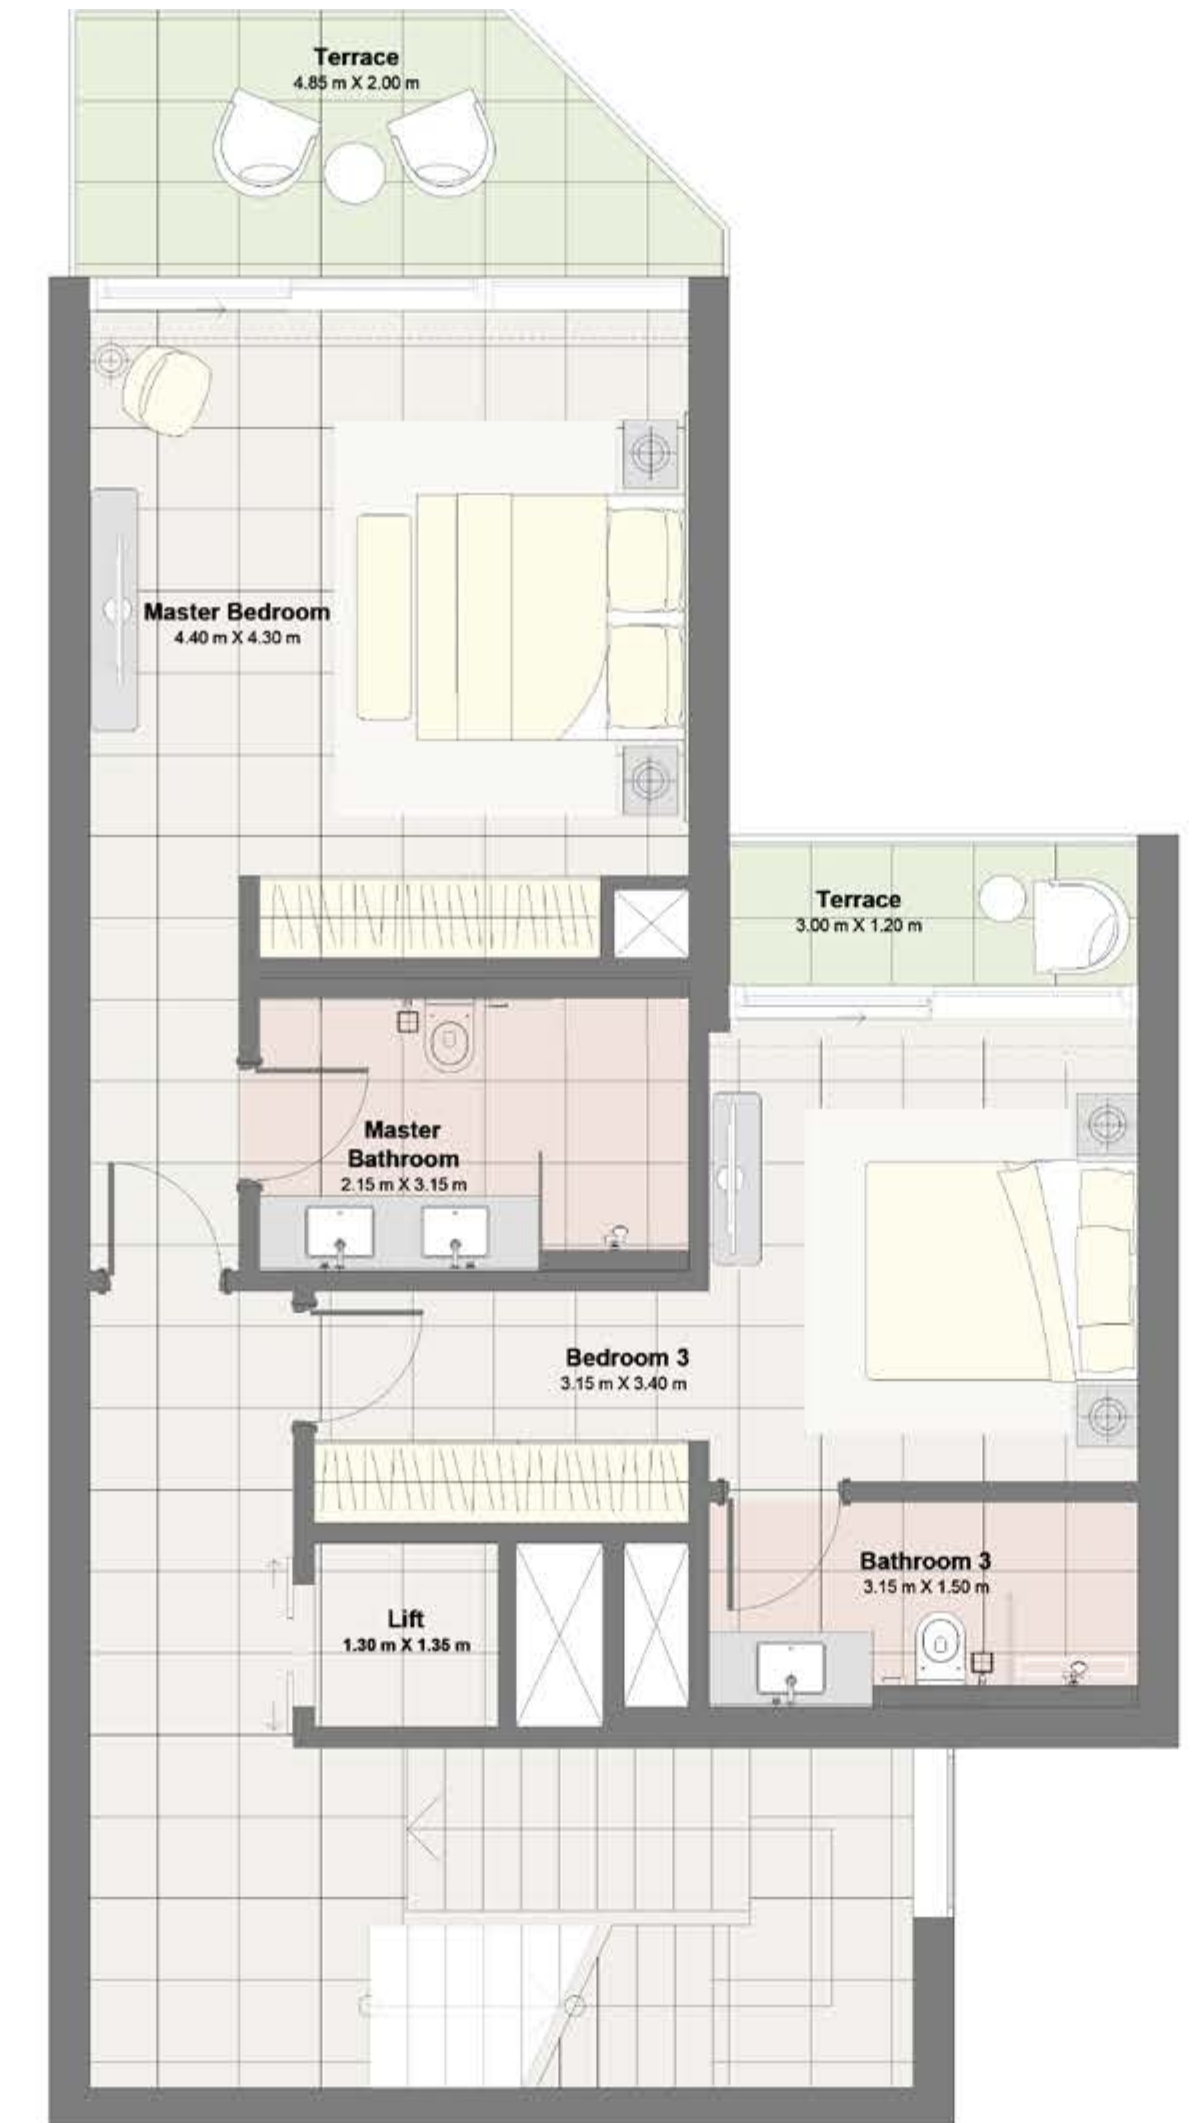

SECOND FLOOR



Incomparable golf & mountain views



Landscaped gardens



5-minute stroll to Community Beach



Community infinity pool with ocean view



Integrated & spacious living areas



Feature balcony

Golf Links 1 and 2



Resort style amenities



Gated community with 24/7 security



Designated private parking



Al Mouj Golf club social membership



Located by Oman's top hotels & restaurants



100% foreign ownership



Iconic setting

Spectacular scenic views combine with fabulous flawless design to elevate every moment of every day.



Pure bliss

The perfect joy of exclusive contemporary comfort.



Unique home environment

Luxury is just the beginning as nature enhances every element of everyday life.



Design sophistication


Innovative style and spacious layouts enrich the possibilities of integrated modern living.










Key plans

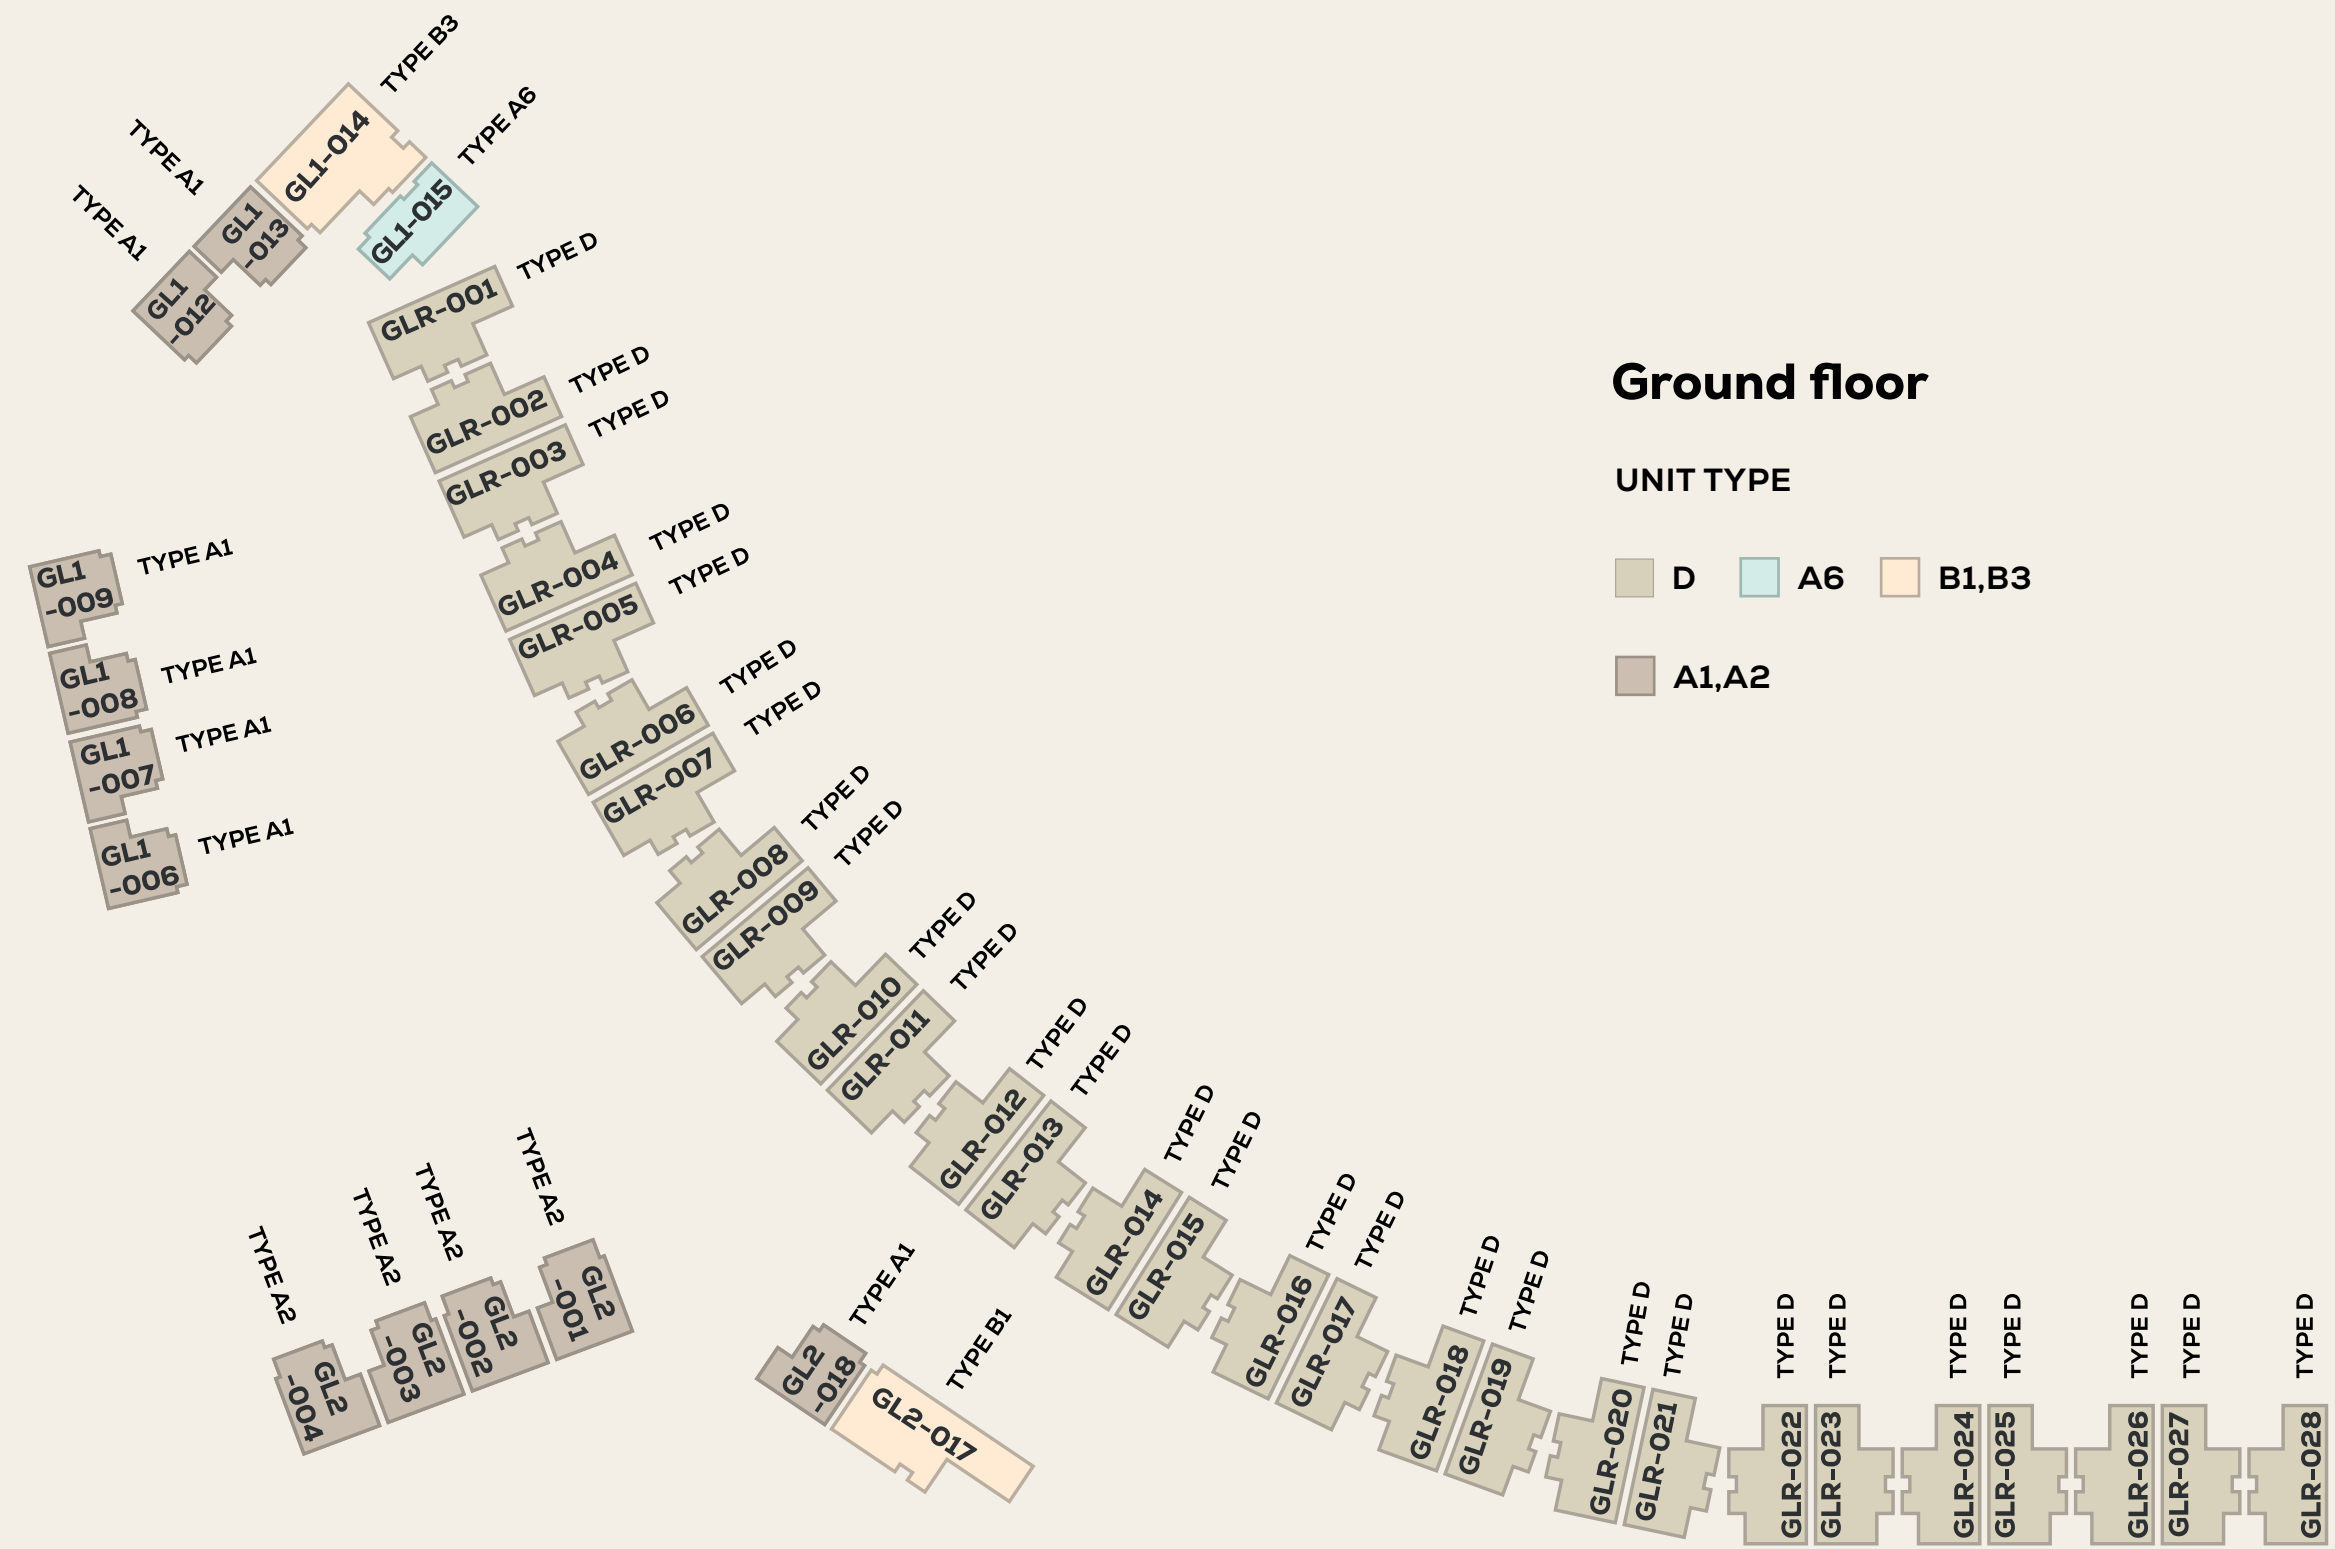

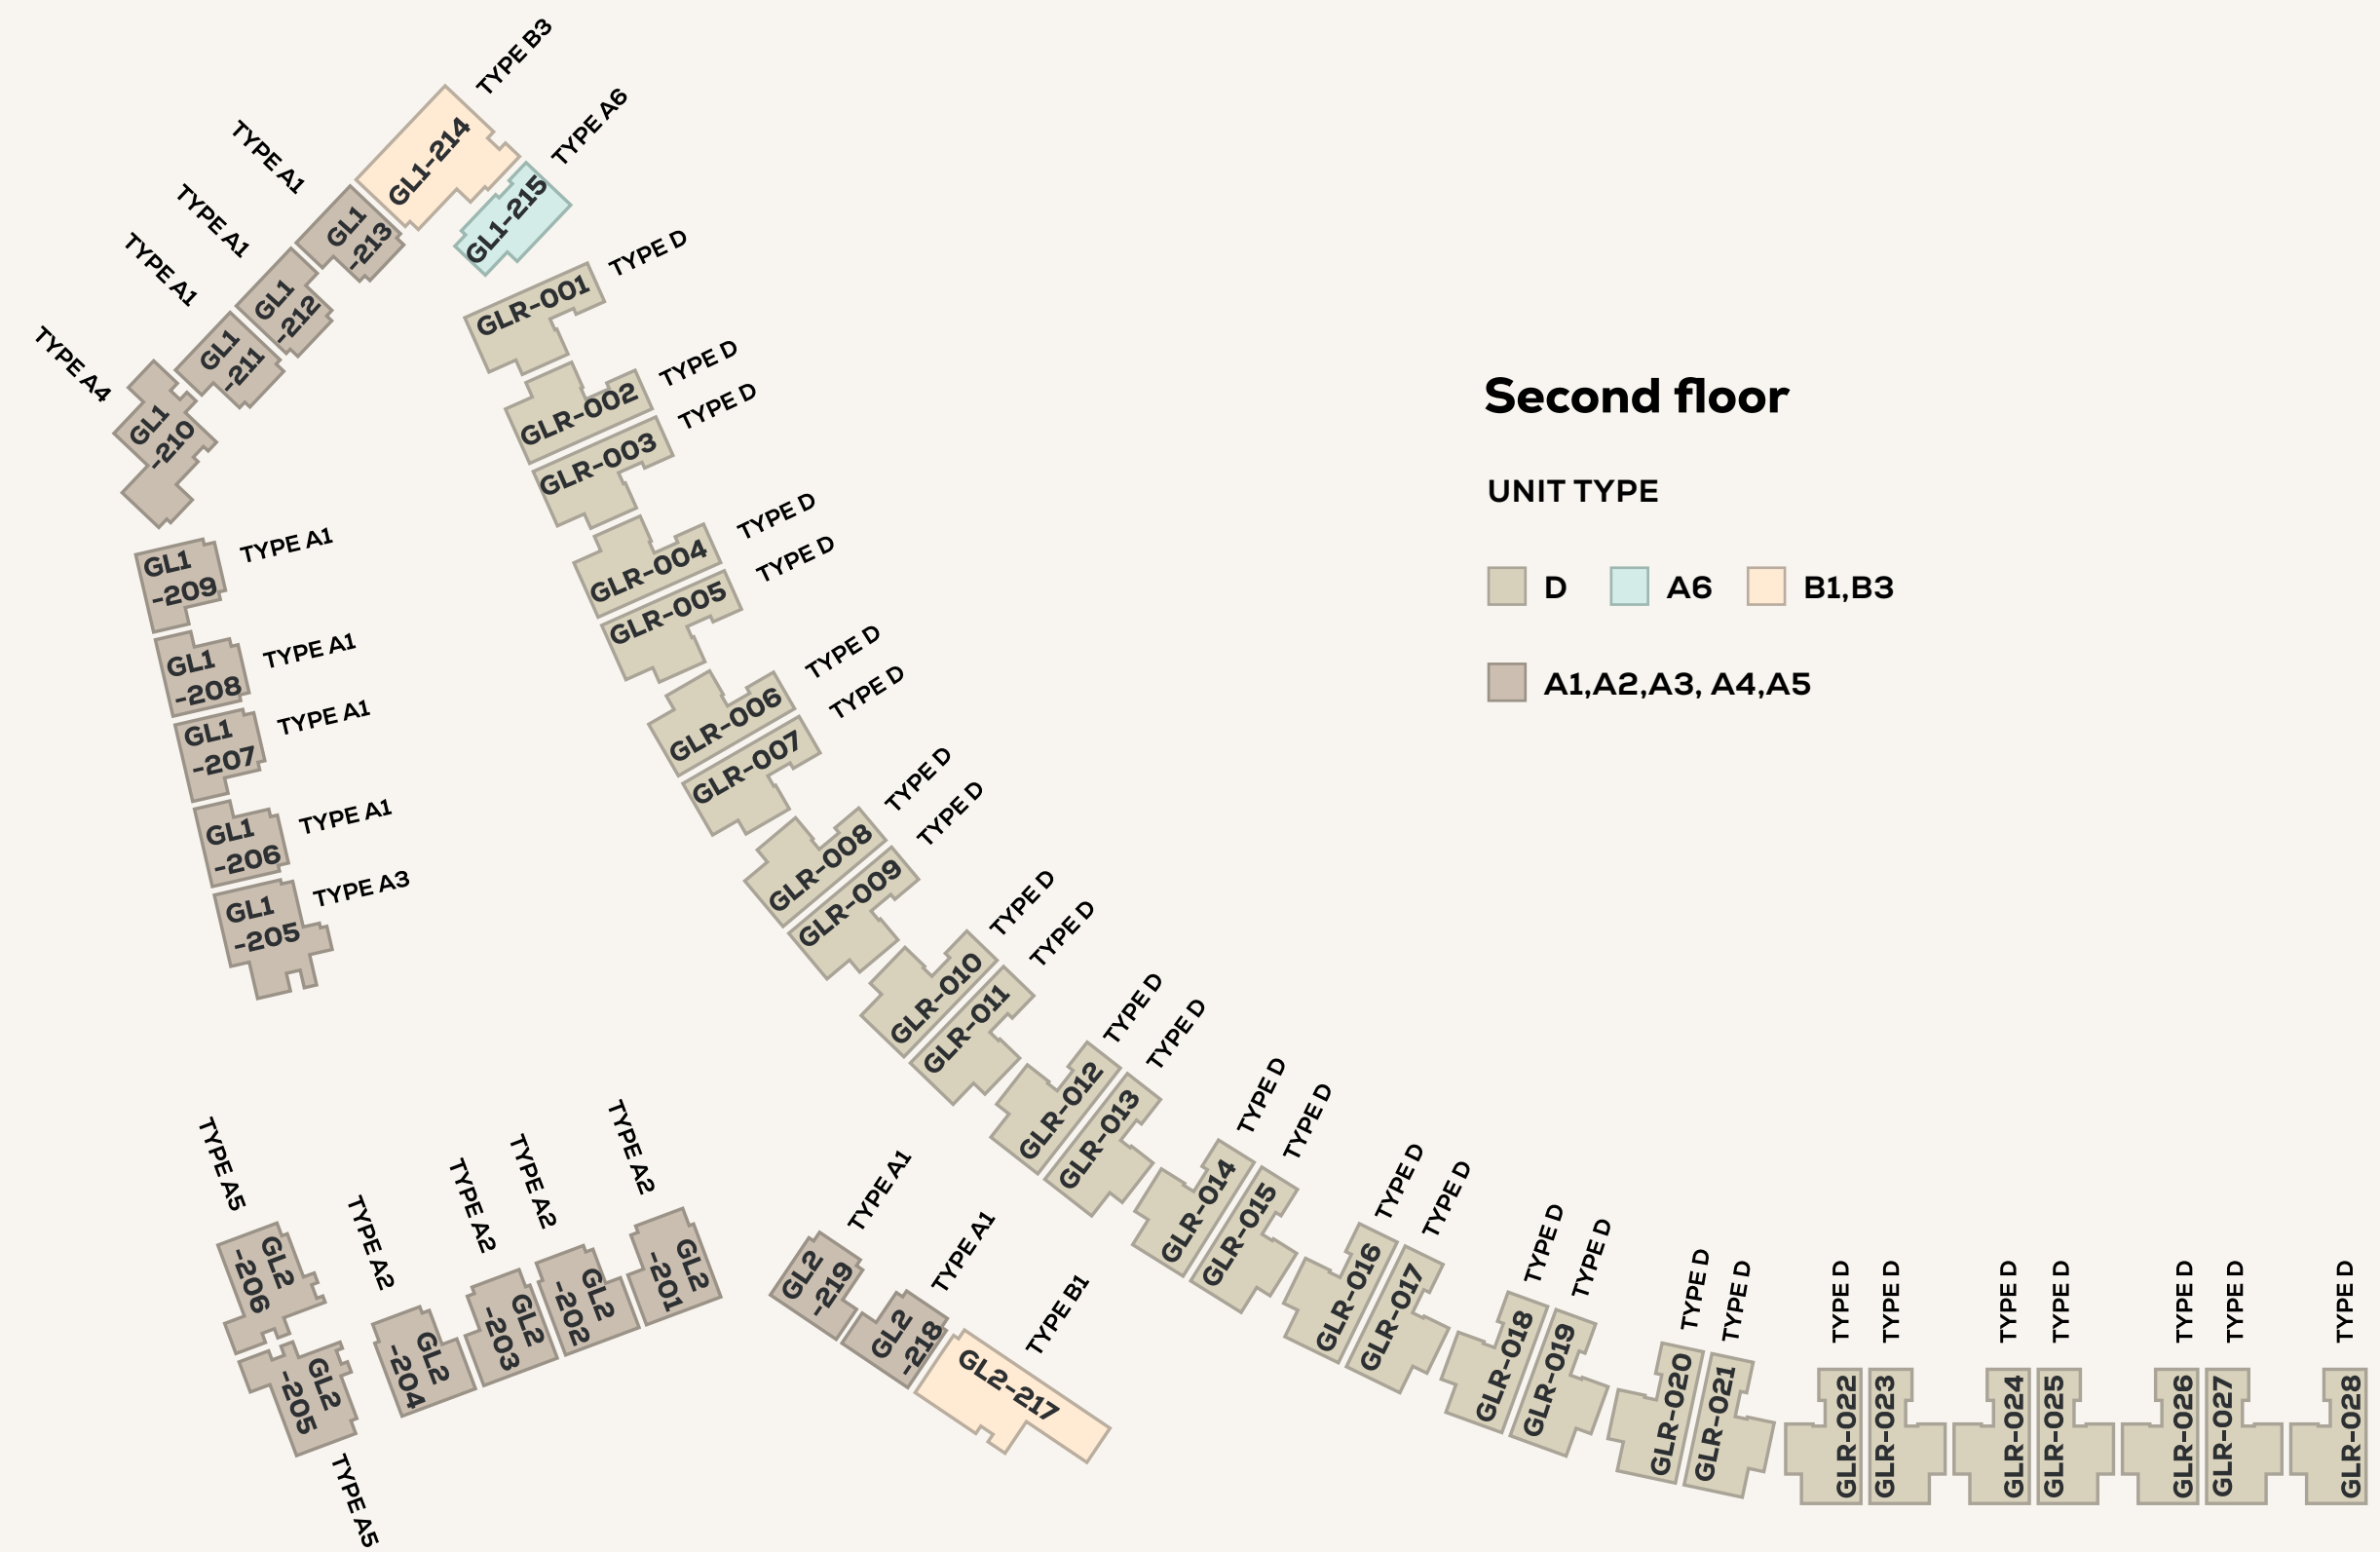
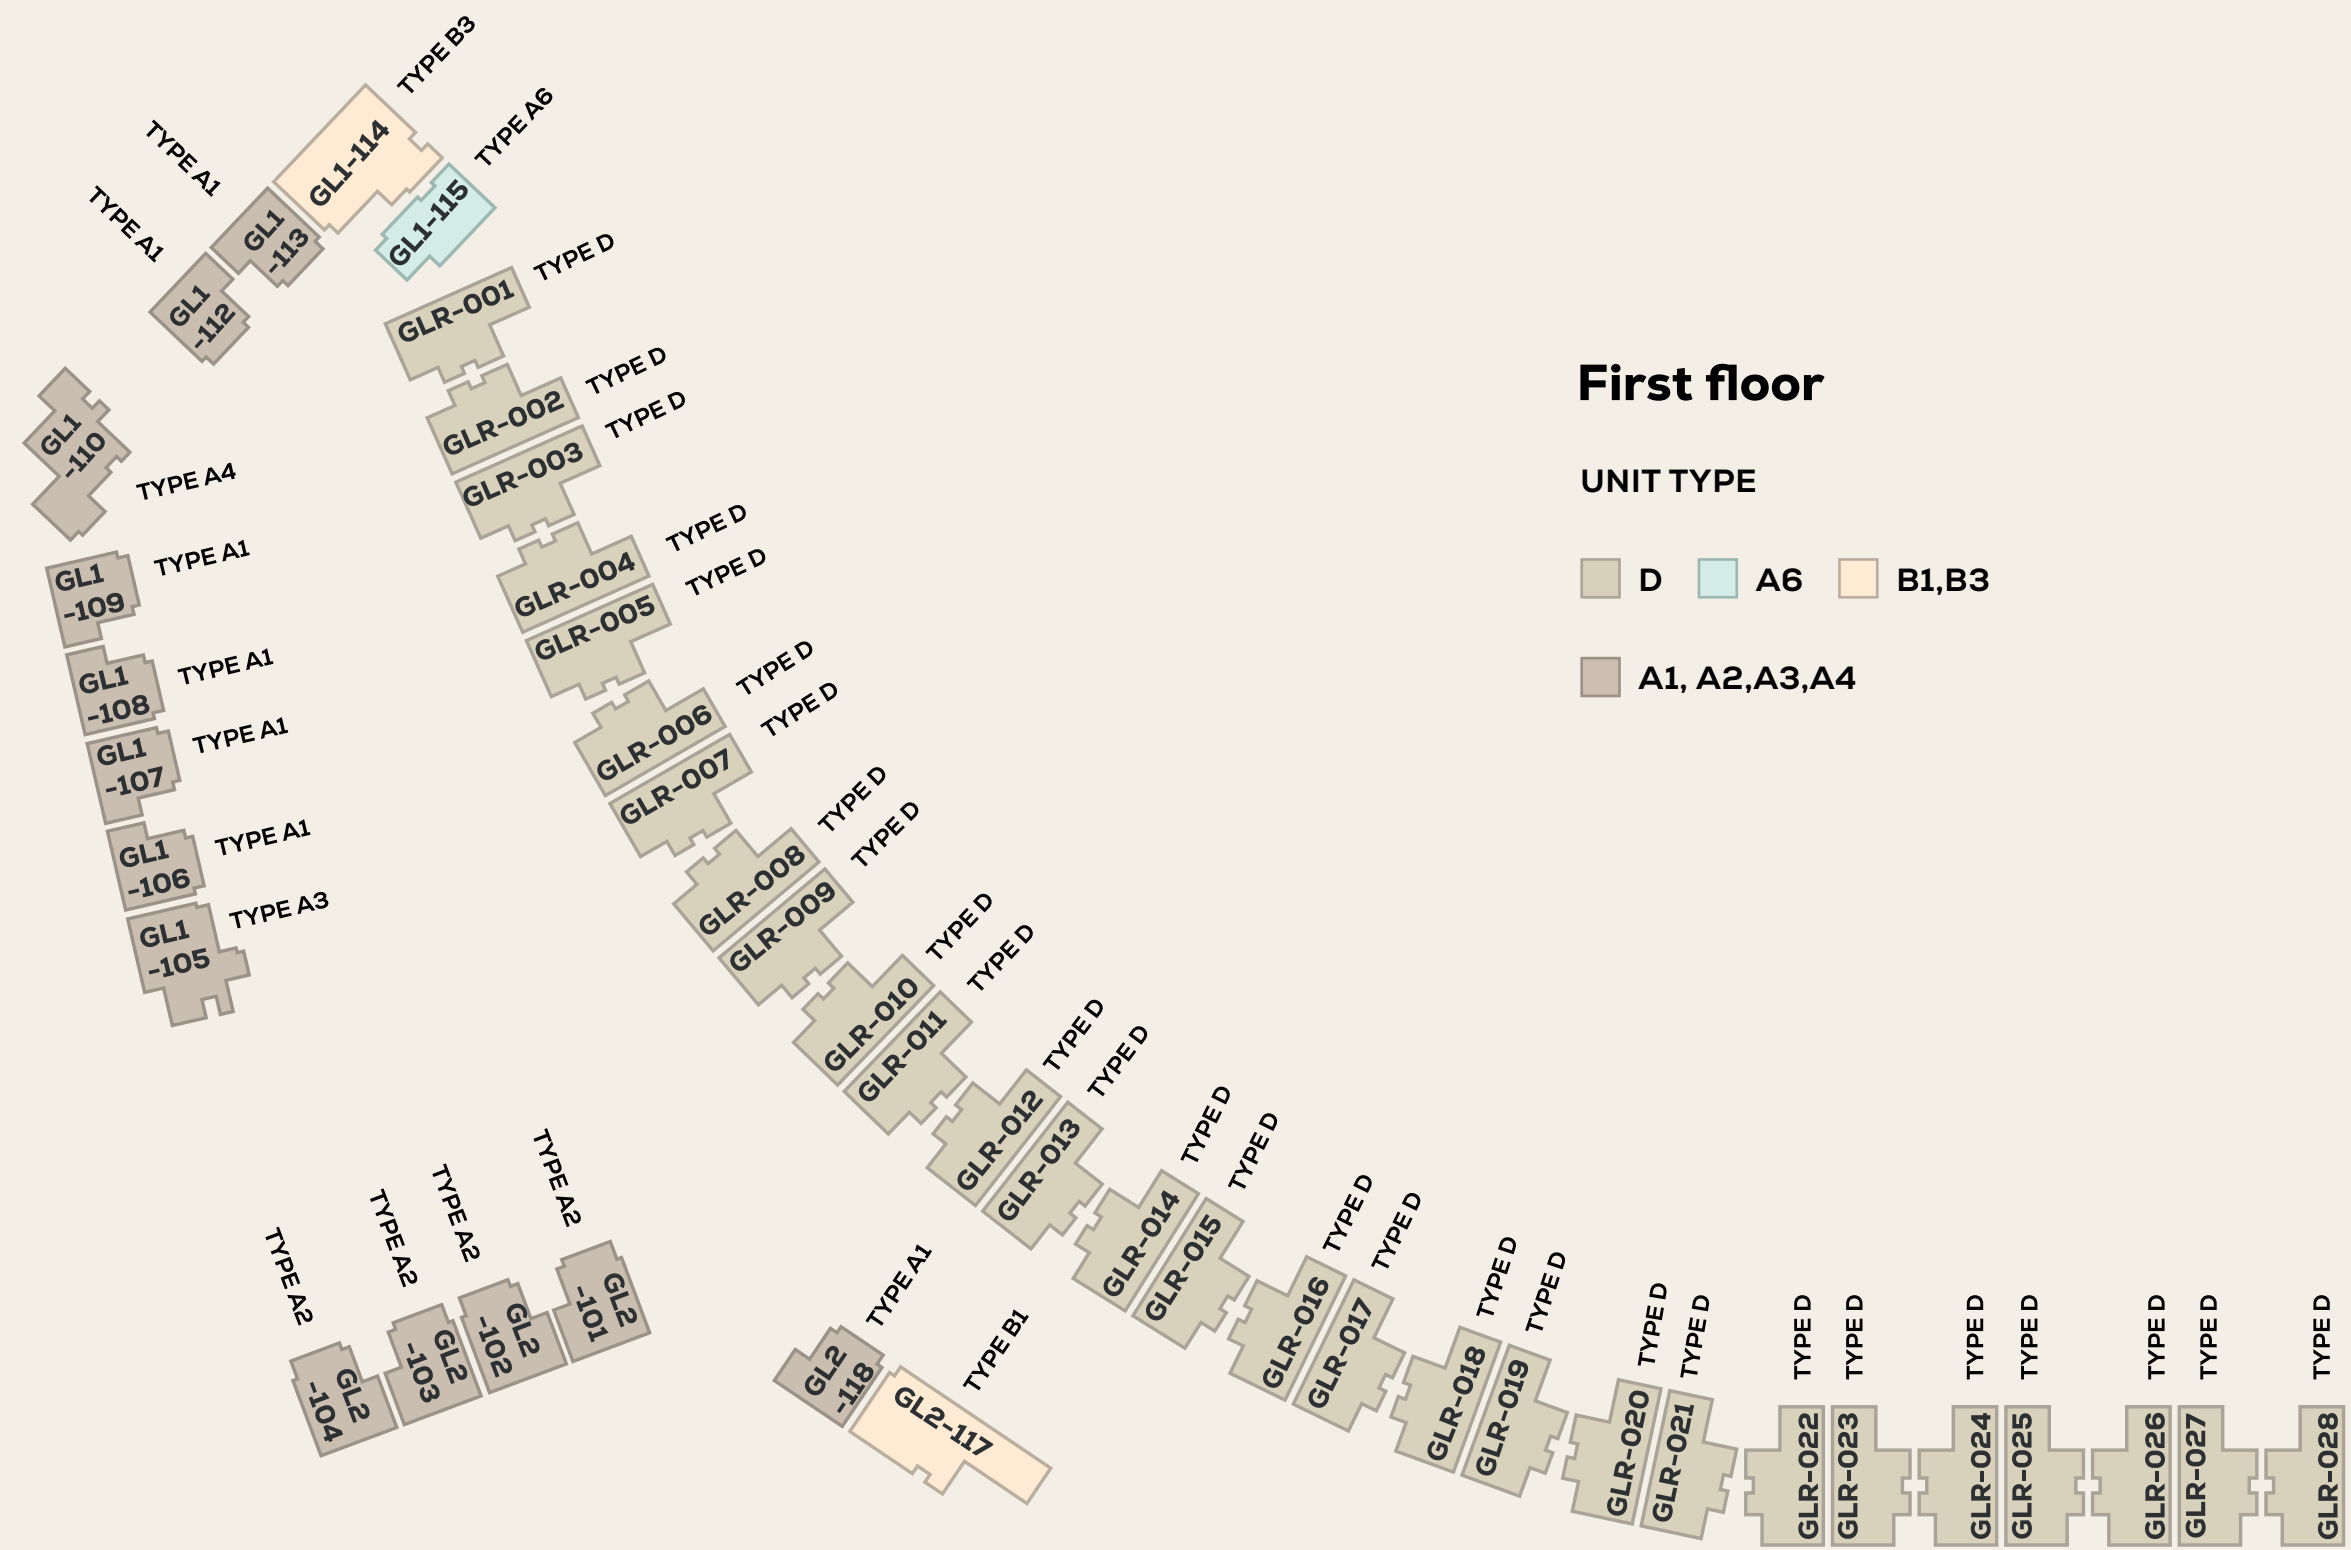


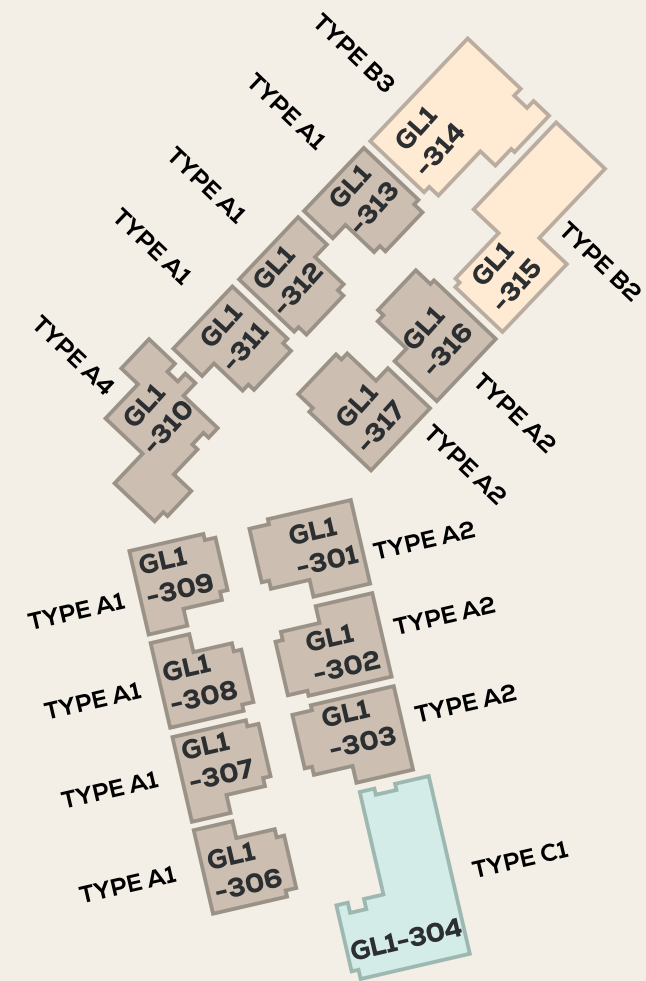

Third floor

UNIT TYPE


- C1 and C2
- B1, B2 and B3
- A1 and A2

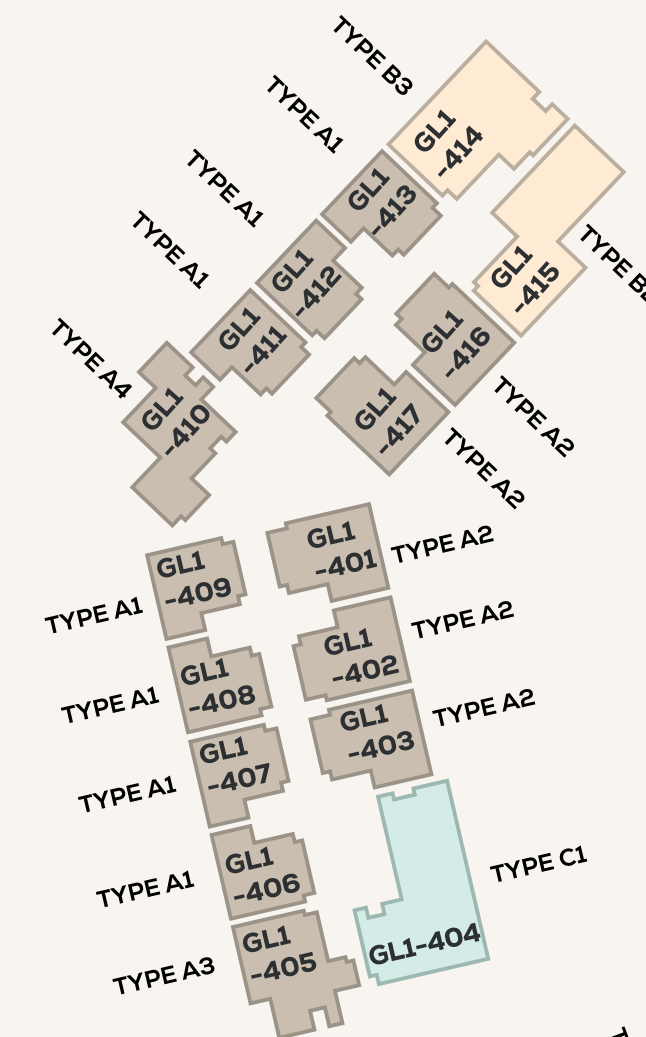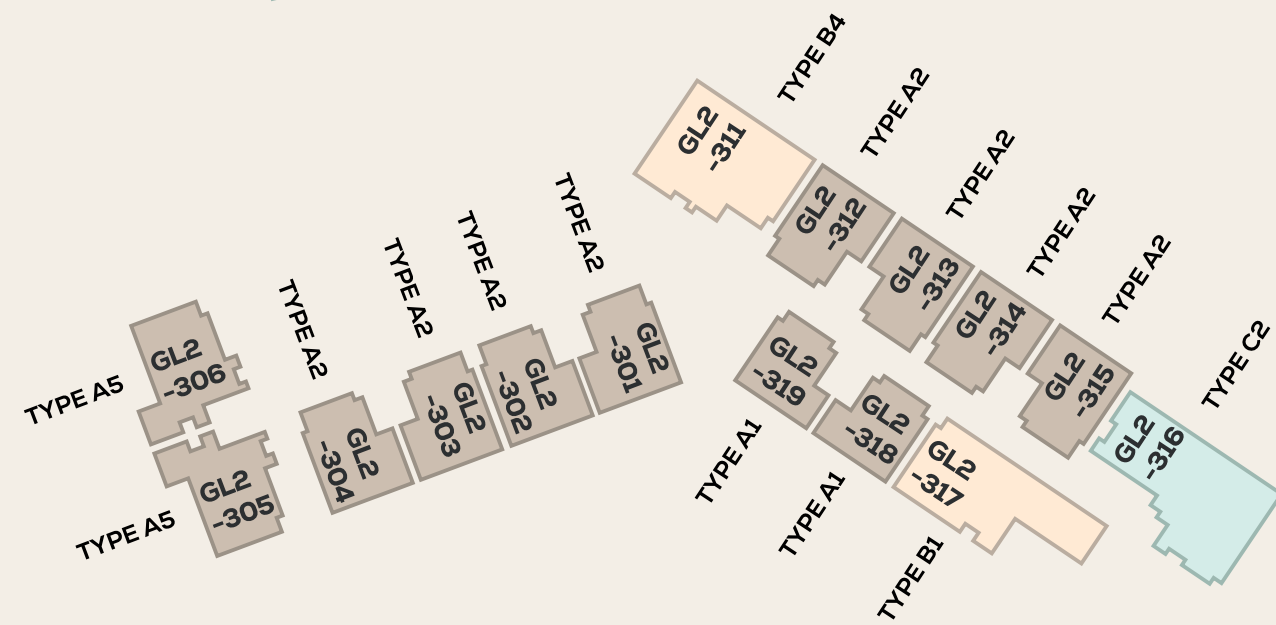


Fourth floor

UNIT TYPE

- C1, C2
- B1, B2, B3, B4
- A1, A2, A3, A4, A5

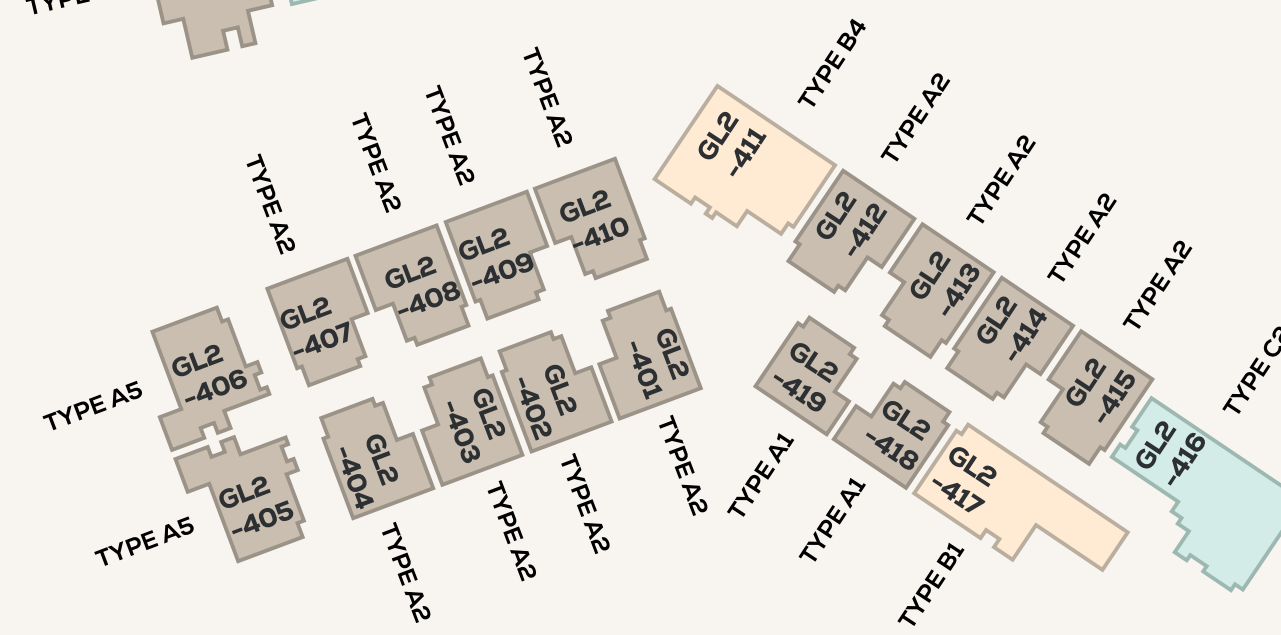


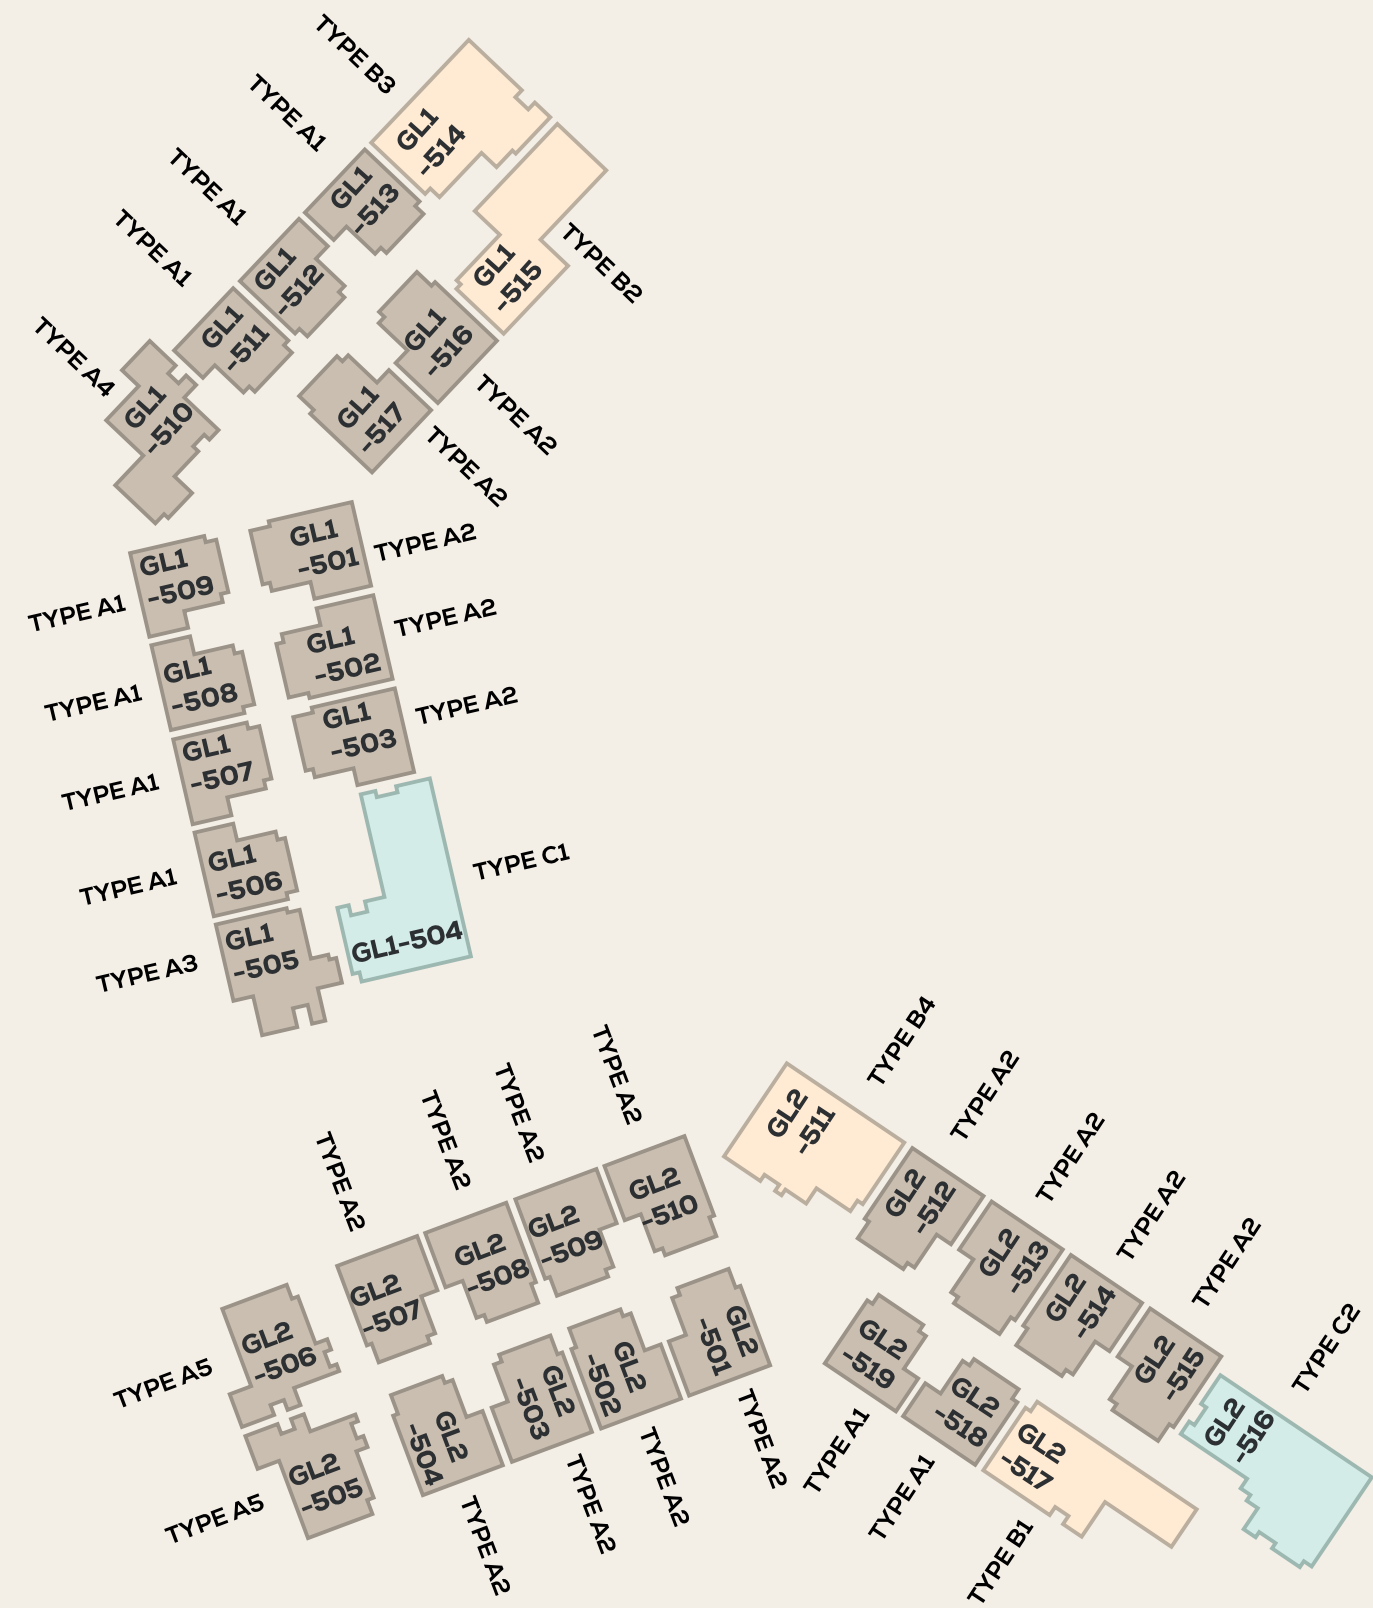

Fifth floor

UNIT TYPE


- C1,C2
- B1,B2,B3,B4
- A1,A2,A3, A4,A5

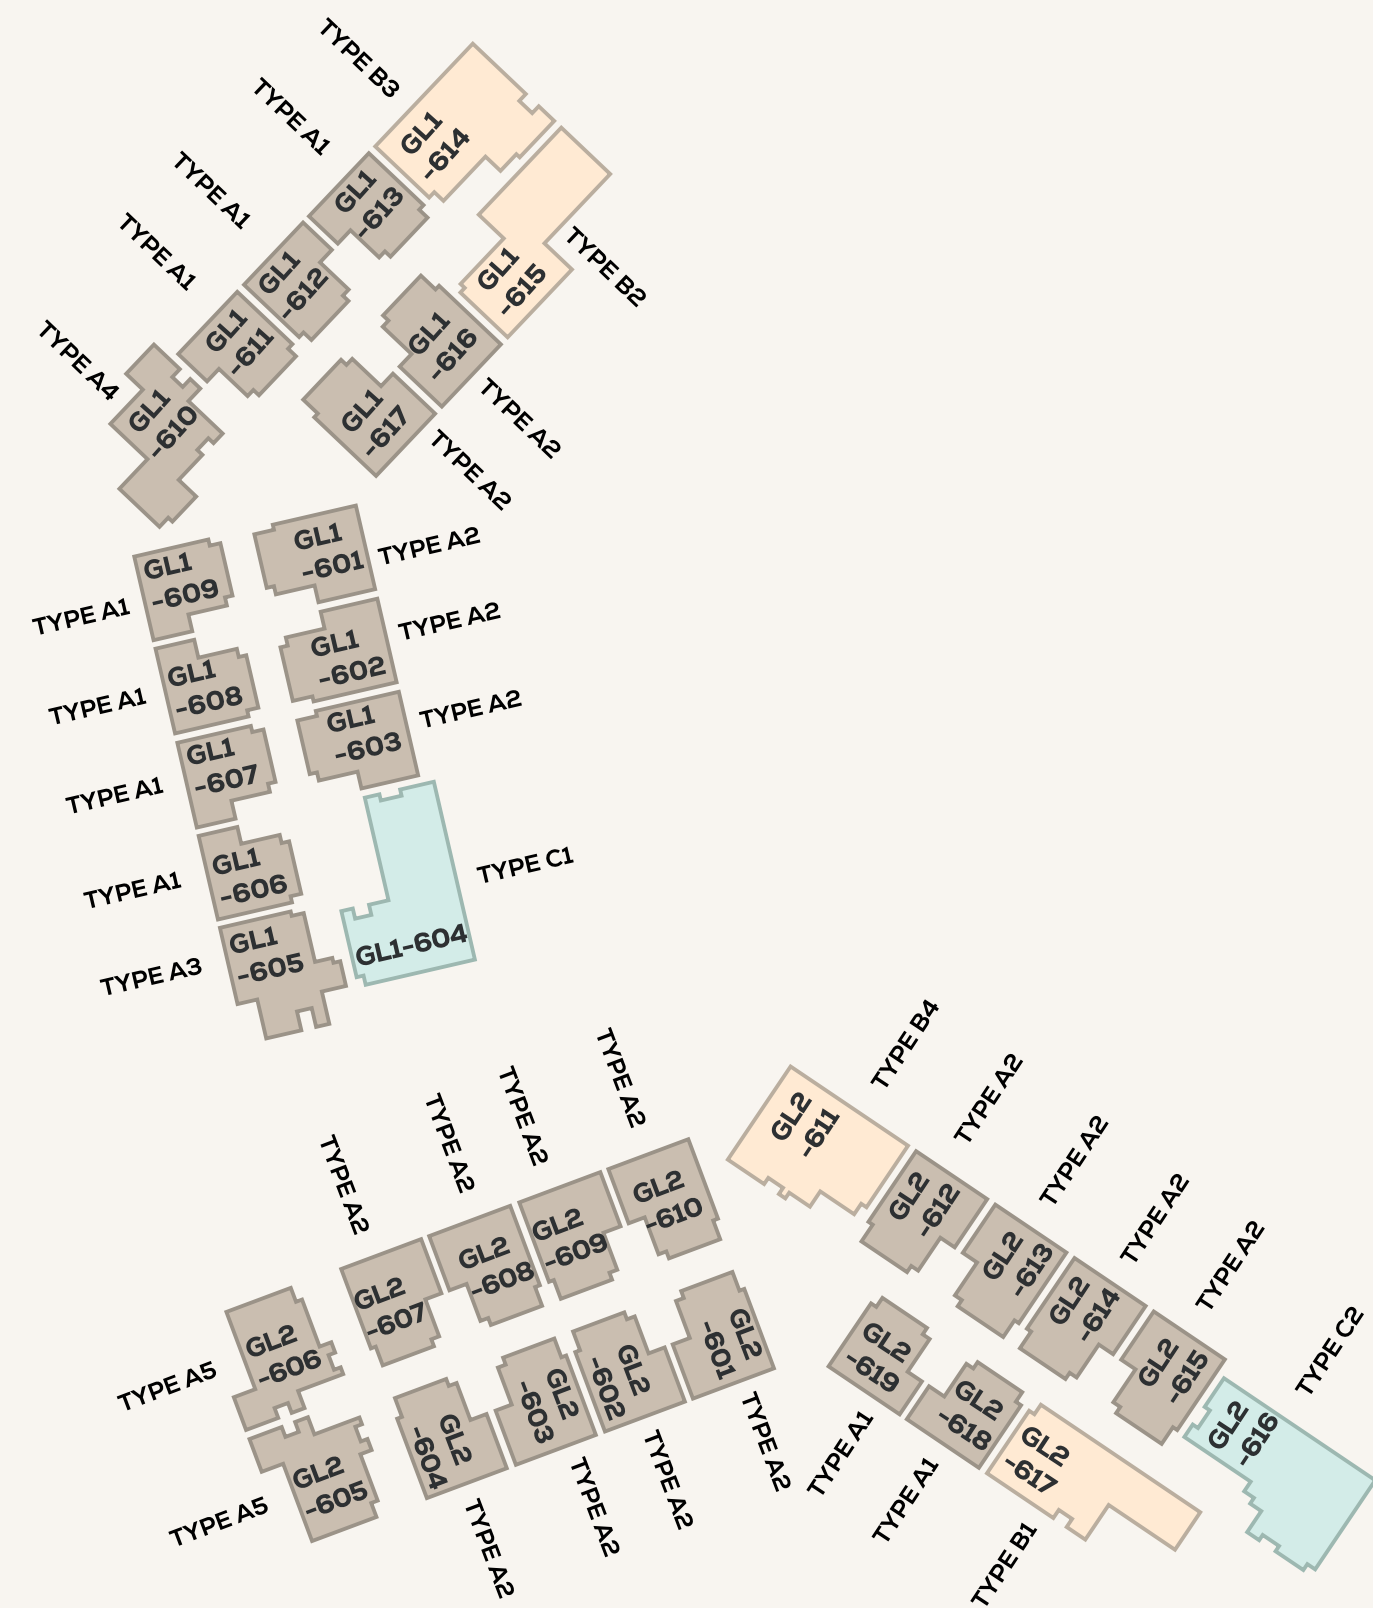

Sixth floor

UNIT TYPE


- C1,C2
- B1,B2,B3,B4
- A1,A2,A3, A4,A5

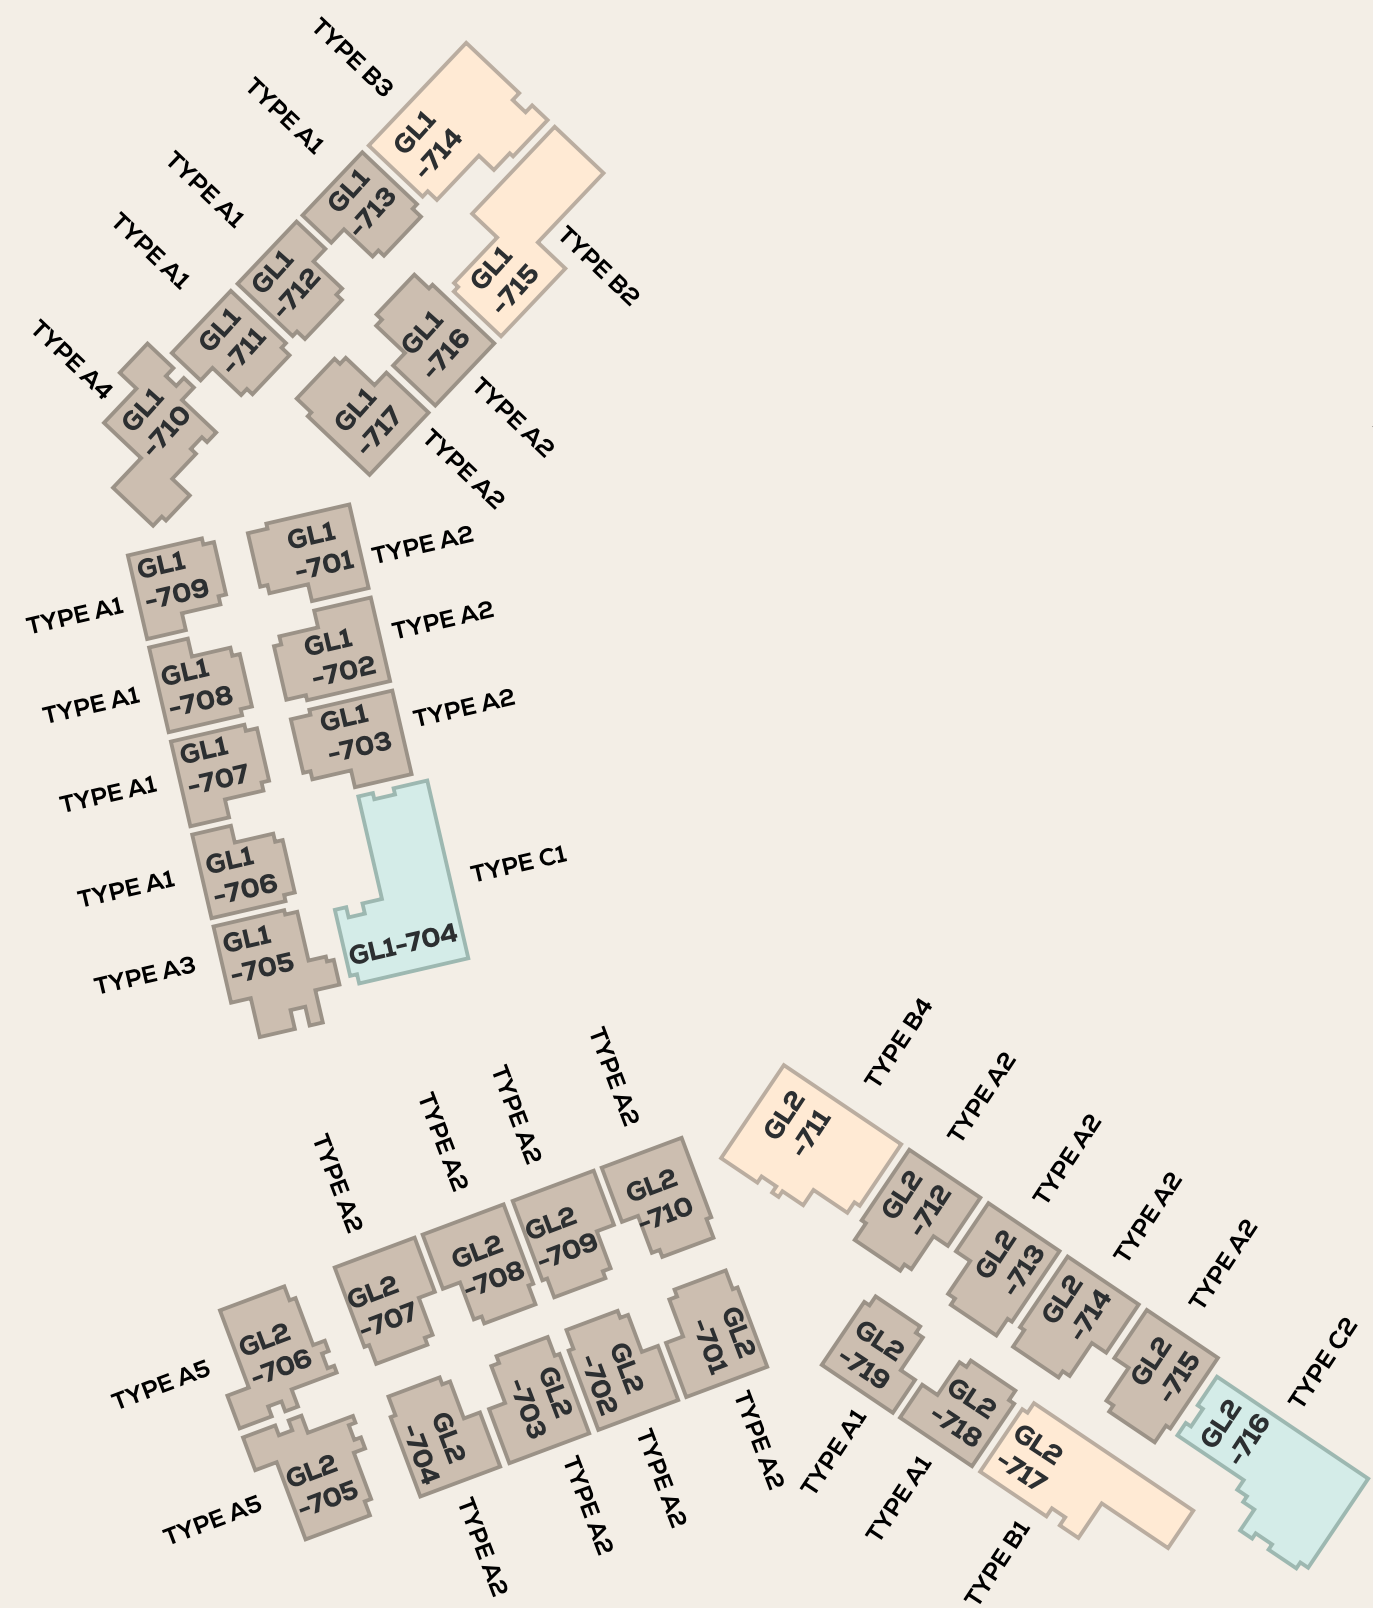

Seventh floor

UNIT TYPE

- C1,C2
- B1,B2,B3,B4
- A1,A2,A3, A4,A5

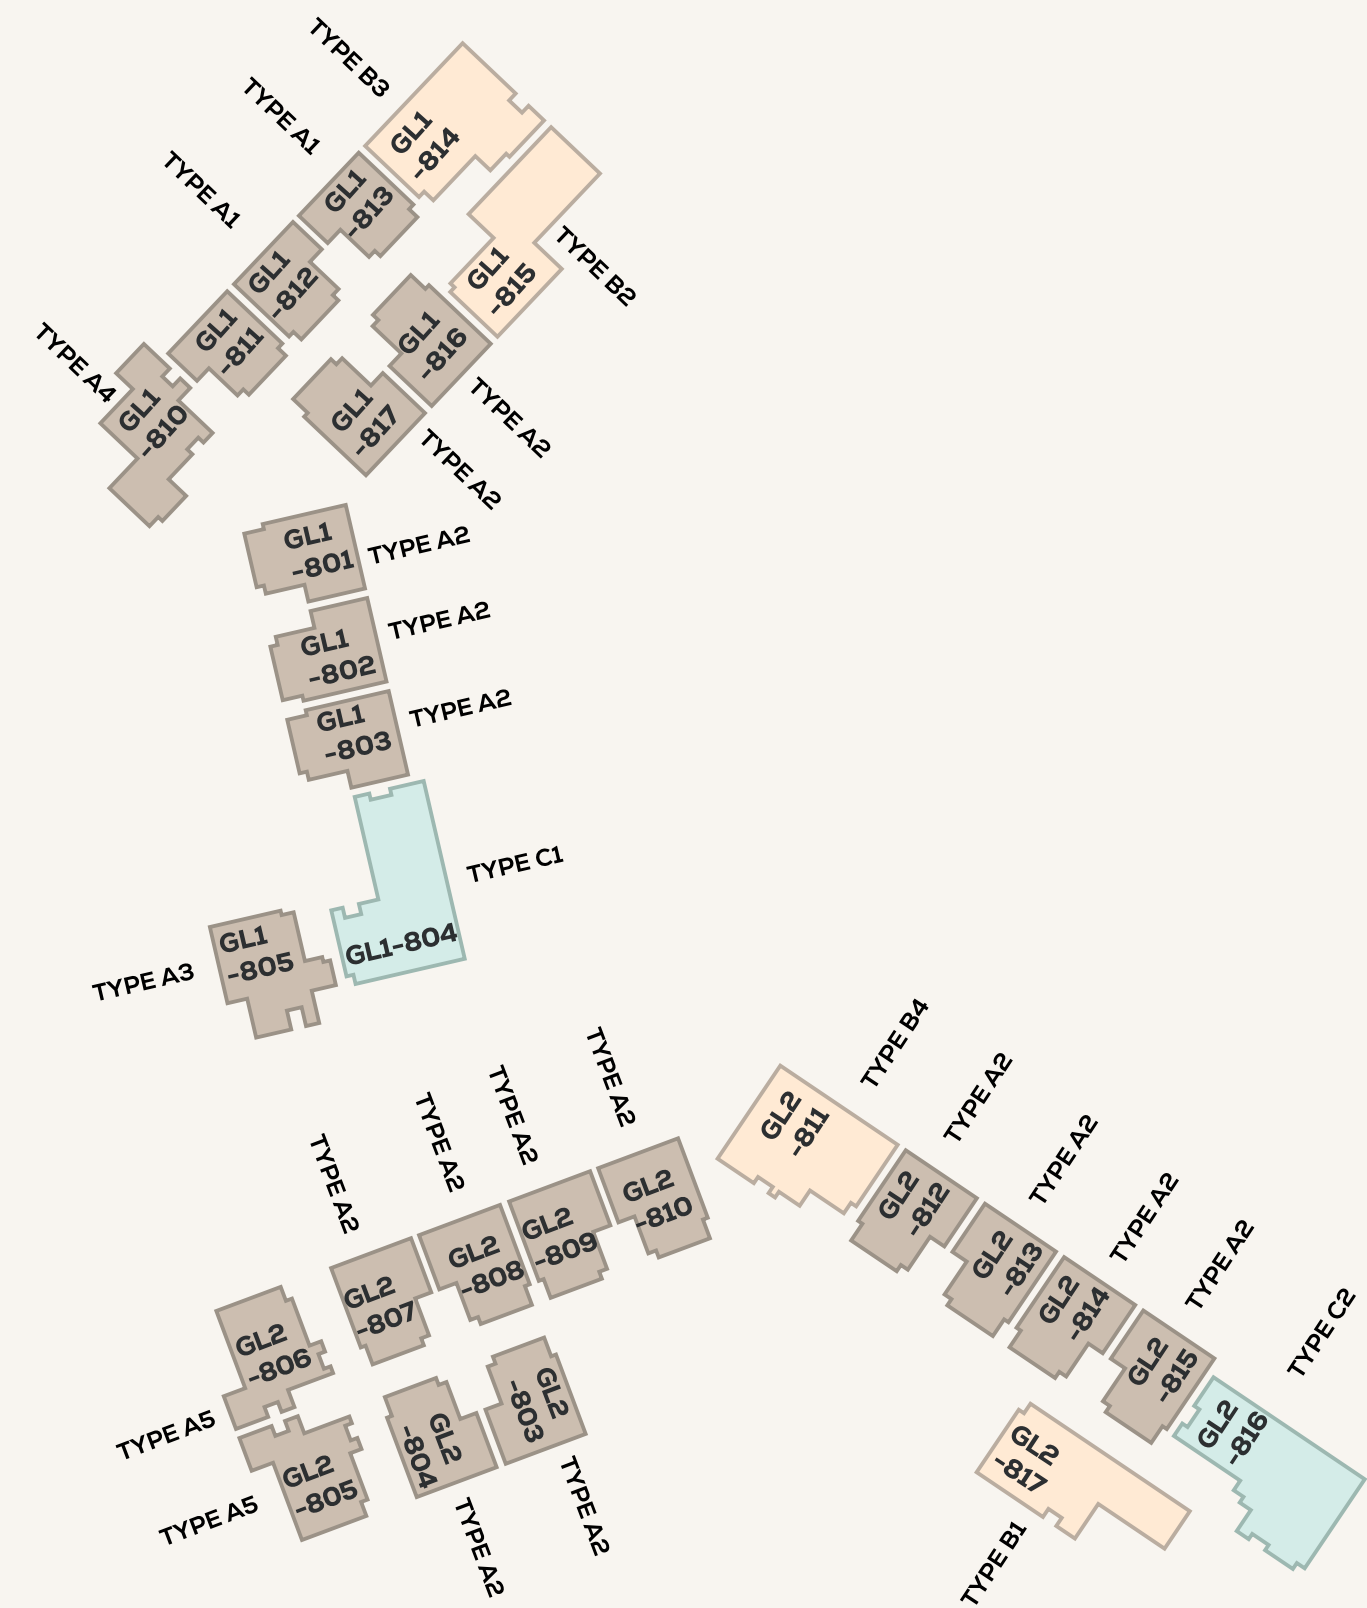

Eighth floor

UNIT TYPE

- C1,C2
- B1,B2,B3,B4
- A1,A2,A3, A4,A5

Golf Links 1&2


1BR type A1



| | |
|--------------|--------|
| Floor area | 63 sqm |
| Balcony area | 7 sqm |
| Total area | 70 sqm |

Disclaimer

The floor plans, photos, description, landscaping details and materials shown in this page/document are provided to give a general indication of the proposed layout for illustrative purposes only and do not necessarily represent a true and accurate description of the finished product. The areas mentioned in this page/document approximate and not final. Actual areas may vary, and images and drawings are not to scale. The actual product may not be the same. The Developer does not make any representation or warranty or take any responsibility for any information contained in here or in relation to the type, color, areas, size, accuracy, reliability, certainty, or completeness of the photos, materials, or information presented in this page/document now or in the future and reserves the right to make revisions and changes at any time without notice.

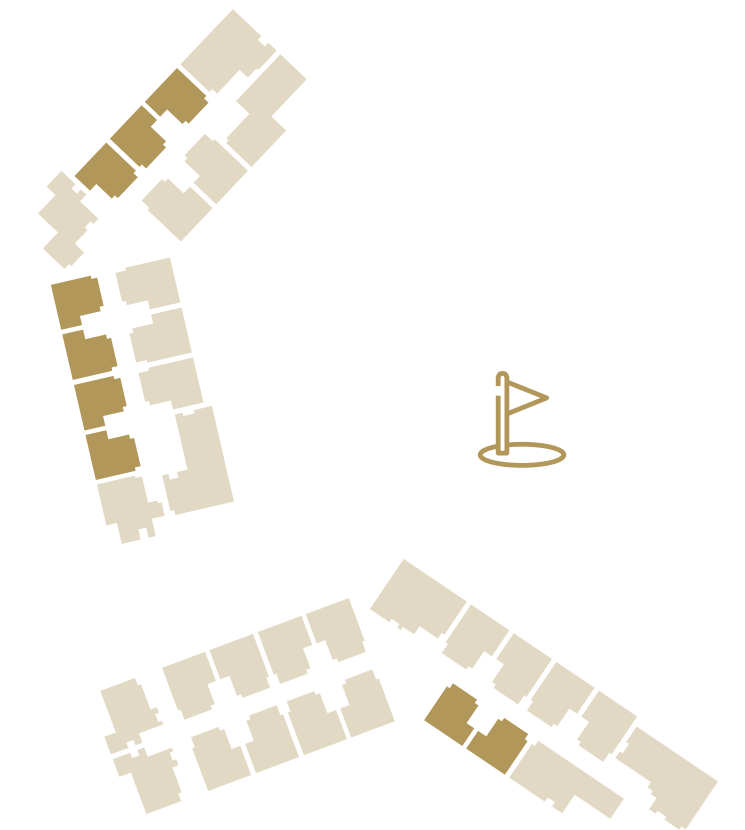

Golf Links 1&2


1BR type A2



| | |
|--------------|--------|
| Floor area | 76 sqm |
| Balcony area | 7 sqm |
| Total area | 83 sqm |

Disclaimer

The floor plans, photos, description, landscaping details and materials shown in this page/document are provided to give a general indication of the proposed layout for illustrative purposes only and do not necessarily represent a true and accurate description of the finished product. The areas mentioned in this page/document approximate and not final. Actual areas may vary, and images and drawings are not to scale. The actual product may not be the same. The Developer does not make any representation or warranty or take any responsibility for any information contained in here or in relation to the type, color, areas, size, accuracy, reliability, certainty, or completeness of the photos, materials, or information presented in this page/document now or in the future and reserves the right to make revisions and changes at any time without notice.

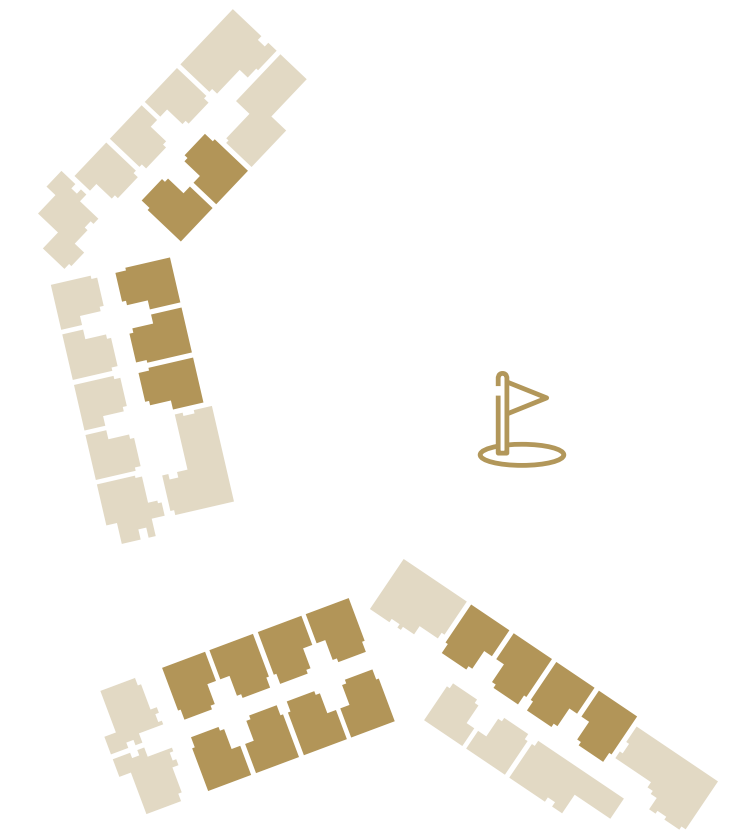

Golf Links 1


1BR type A3



| | |
|--------------|---------|
| Floor area | 95 sqm |
| Balcony area | 12 sqm |
| Total area | 107 sqm |

Disclaimer

The floor plans, photos, description, landscaping details and materials shown in this page/document are provided to give a general indication of the proposed layout for illustrative purposes only and do not necessarily represent a true and accurate description of the finished product. The areas mentioned in this page/document approximate and not final. Actual areas may vary, and images and drawings are not to scale. The actual product may not be the same. The Developer does not make any representation or warranty or take any responsibility for any information contained in here or in relation to the type, color, areas, size, accuracy, reliability, certainty, or completeness of the photos, materials, or information presented in this page/document now or in the future and reserves the right to make revisions and changes at any time without notice.

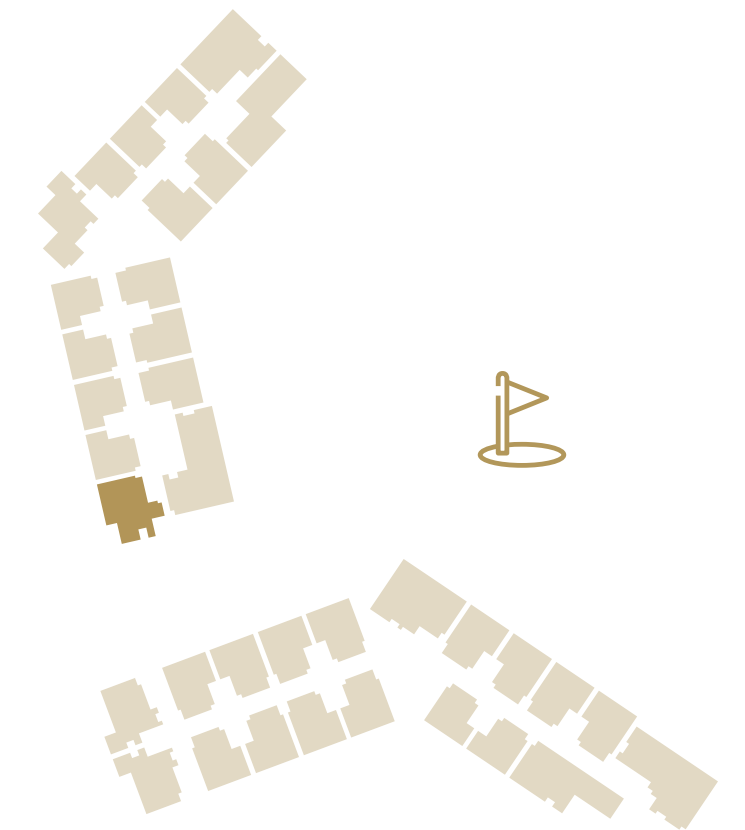

Golf Links 1


1BR type A4



| | |
|--------------|---------|
| Floor area | 98 sqm |
| Balcony area | 9 sqm |
| Total area | 107 sqm |

Disclaimer

The floor plans, photos, description, landscaping details and materials shown in this page/document are provided to give a general indication of the proposed layout for illustrative purposes only and do not necessarily represent a true and accurate description of the finished product. The areas mentioned in this page/document approximate and not final. Actual areas may vary, and images and drawings are not to scale. The actual product may not be the same. The Developer does not make any representation or warranty or take any responsibility for any information contained in here or in relation to the type, color, areas, size, accuracy, reliability, certainty, or completeness of the photos, materials, or information presented in this page/document now or in the future and reserves the right to make revisions and changes at any time without notice.

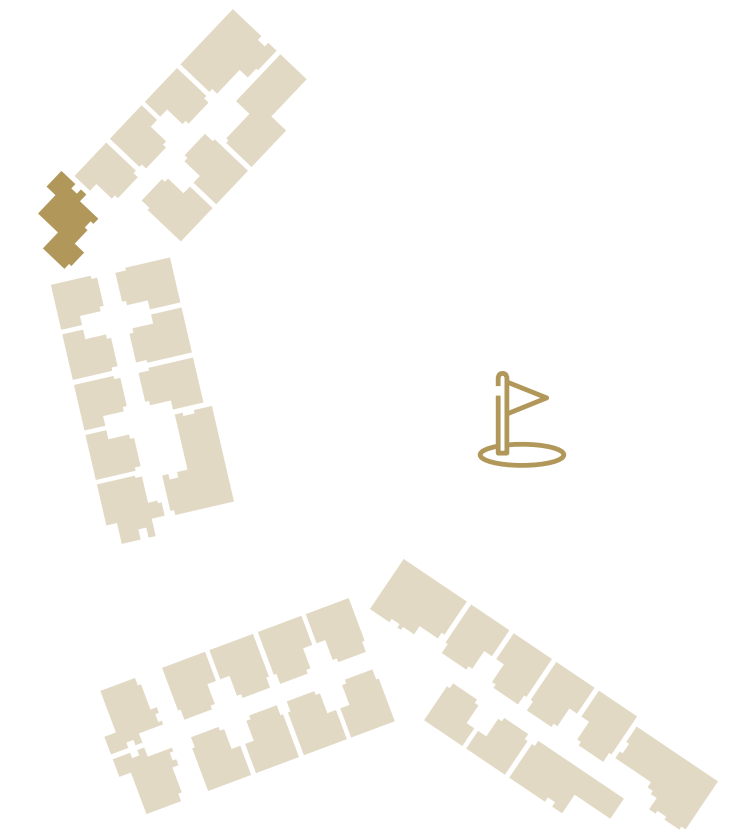

Golf Links 1&2


1BR type A5



| | |
|--------------|---------|
| Floor area | 89 sqm |
| Balcony area | 11 sqm |
| Total area | 100 sqm |

Disclaimer

The floor plans, photos, description, landscaping details and materials shown in this page/document are provided to give a general indication of the proposed layout for illustrative purposes only and do not necessarily represent a true and accurate description of the finished product. The areas mentioned in this page/document approximate and not final. Actual areas may vary, and images and drawings are not to scale. The actual product may not be the same. The Developer does not make any representation or warranty or take any responsibility for any information contained in here or in relation to the type, color, areas, size, accuracy, reliability, certainty, or completeness of the photos, materials, or information presented in this page/document now or in the future and reserves the right to make revisions and changes at any time without notice.

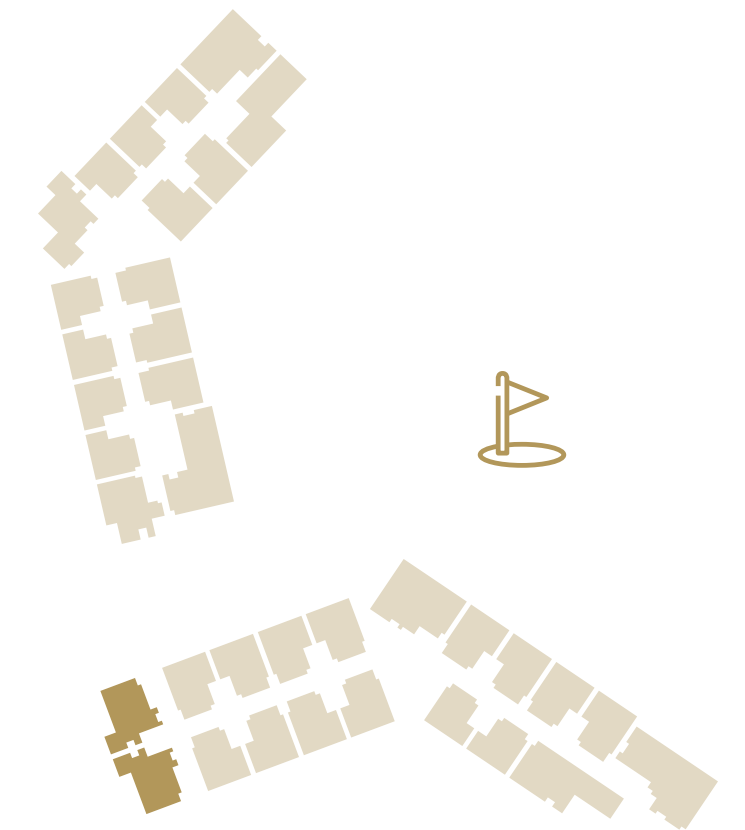

Golf Links 1


1BR type A6



| | |
|--------------|--------|
| Floor area | 71 sqm |
| Balcony area | 10 sqm |
| Total area | 81 sqm |

Disclaimer

The floor plans, photos, description, landscaping details and materials shown in this page/document are provided to give a general indication of the proposed layout for illustrative purposes only and do not necessarily represent a true and accurate description of the finished product. The areas mentioned in this page/document approximate and not final. Actual areas may vary, and images and drawings are not to scale. The actual product may not be the same. The Developer does not make any representation or warranty or take any responsibility for any information contained in here or in relation to the type, color, areas, size, accuracy, reliability, certainty, or completeness of the photos, materials, or information presented in this page/document now or in the future and reserves the right to make revisions and changes at any time without notice.

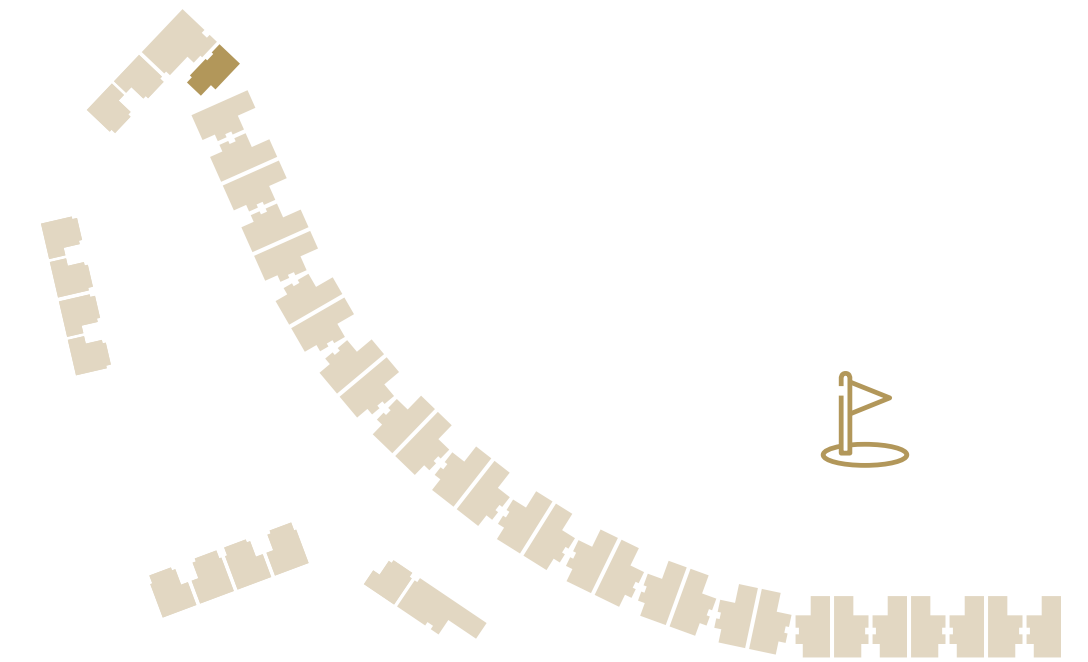


Golf Links 2

2BR type B1



| | |
|--------------|---------|
| Floor area | 126 sqm |
| Balcony area | 16 sqm |
| Total area | 142 sqm |

Disclaimer
 The floor plans, photos, description, landscaping details and materials shown in this page/document are provided to give a general indication of the proposed layout for illustrative purposes only and do not necessarily represent a true and accurate description of the finished product. The areas mentioned in this page/document approximate and not final. Actual areas may vary, and images and drawings are not to scale. The actual product may not be the same. The Developer does not make any representation or warranty or take any responsibility for any information contained in here or in relation to the type, color, areas, size, accuracy, reliability, certainty, or completeness of the photos, materials, or information presented in this page/document now or in the future and reserves the right to make revisions and changes at any time without notice.

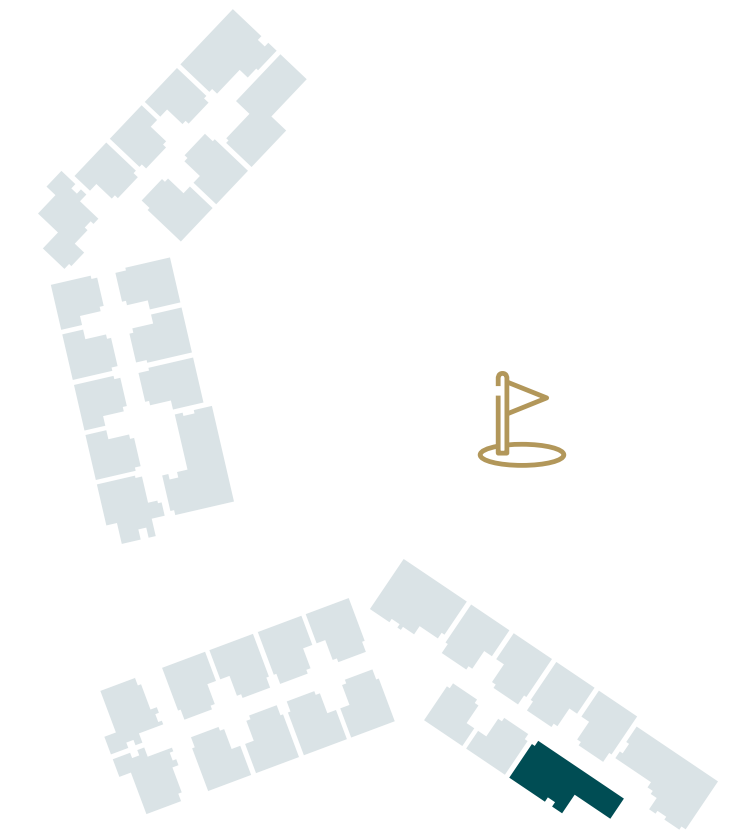

Golf Links 1

2BR type B2



| | |
|--------------|---------|
| Floor area | 126 sqm |
| Balcony area | 16 sqm |
| Total area | 142 sqm |

Disclaimer

The floor plans, photos, description, landscaping details and materials shown in this page/document are provided to give a general indication of the proposed layout for illustrative purposes only and do not necessarily represent a true and accurate description of the finished product. The areas mentioned in this page/document approximate and not final. Actual areas may vary, and images and drawings are not to scale. The actual product may not be the same. The Developer does not make any representation or warranty or take any responsibility for any information contained in here or in relation to the type, color, areas, size, accuracy, reliability, certainty, or completeness of the photos, materials, or information presented in this page/document now or in the future and reserves the right to make revisions and changes at any time without notice.



Golf Links 1

2BR type B3




2 2 1 1 1

| | |
|--------------|---------|
| Floor area | 125 sqm |
| Balcony area | 15 sqm |
| Total area | 140 sqm |

Disclaimer

The floor plans, photos, description, landscaping details and materials shown in this page/document are provided to give a general indication of the proposed layout for illustrative purposes only and do not necessarily represent a true and accurate description of the finished product. The areas mentioned in this page/document approximate and not final. Actual areas may vary, and images and drawings are not to scale. The actual product may not be the same. The Developer does not make any representation or warranty or take any responsibility for any information contained in here or in relation to the type, color, areas, size, accuracy, reliability, certainty, or completeness of the photos, materials, or information presented in this page/document now or in the future and reserves the right to make revisions and changes at any time without notice.

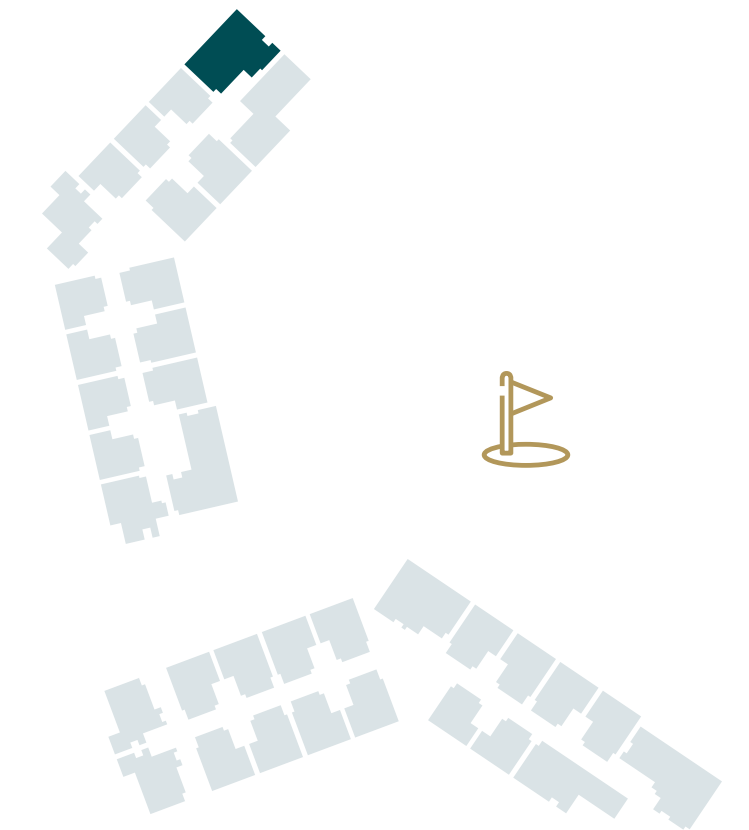

Golf Links 2


2BR type B4



| | |
|--------------|---------|
| Floor area | 128 sqm |
| Balcony area | 16 sqm |
| Total area | 144 sqm |

Disclaimer

The floor plans, photos, description, landscaping details and materials shown in this page/document are provided to give a general indication of the proposed layout for illustrative purposes only and do not necessarily represent a true and accurate description of the finished product. The areas mentioned in this page/document approximate and not final. Actual areas may vary, and images and drawings are not to scale. The actual product may not be the same. The Developer does not make any representation or warranty or take any responsibility for any information contained in here or in relation to the type, color, areas, size, accuracy, reliability, certainty, or completeness of the photos, materials, or information presented in this page/document now or in the future and reserves the right to make revisions and changes at any time without notice.

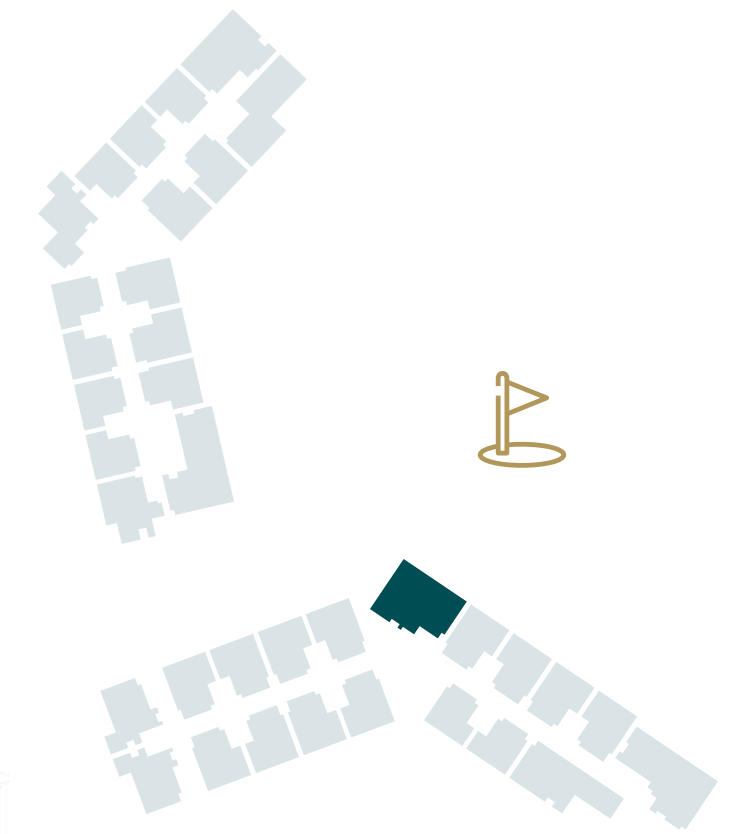

Golf Links 1


3BR type C1



| | |
|--------------|---------|
| Floor area | 147 sqm |
| Balcony area | 19 sqm |
| Total area | 166 sqm |

Disclaimer

The floor plans, photos, description, landscaping details and materials shown in this page/document are provided to give a general indication of the proposed layout for illustrative purposes only and do not necessarily represent a true and accurate description of the finished product. The areas mentioned in this page/document approximate and not final. Actual areas may vary, and images and drawings are not to scale. The actual product may not be the same. The Developer does not make any representation or warranty or take any responsibility for any information contained in here or in relation to the type, color, areas, size, accuracy, reliability, certainty, or completeness of the photos, materials, or information presented in this page/document now or in the future and reserves the right to make revisions and changes at any time without notice.

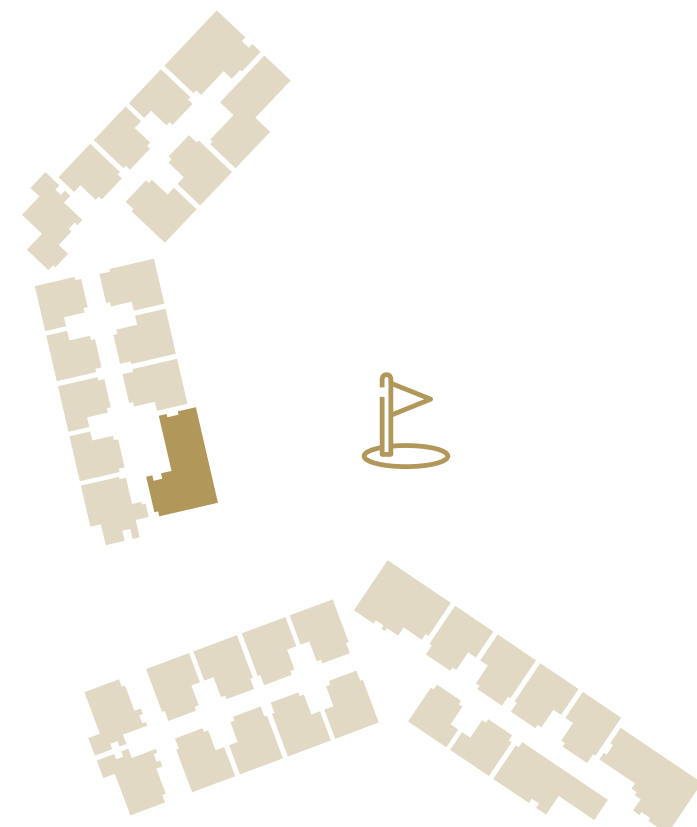

Golf Links 2


3BR type C2



| | |
|--------------|---------|
| Floor area | 147 sqm |
| Balcony area | 18 sqm |
| Total area | 165 sqm |


Disclaimer

The floor plans, photos, description, landscaping details and materials shown in this page/document are provided to give a general indication of the proposed layout for illustrative purposes only and do not necessarily represent a true and accurate description of the finished product. The areas mentioned in this page/document approximate and not final. Actual areas may vary, and images and drawings are not to scale. The actual product may not be the same. The Developer does not make any representation or warranty or take any responsibility for any information contained in here or in relation to the type, color, areas, size, accuracy, reliability, certainty, or completeness of the photos, materials, or information presented in this page/document now or in the future and reserves the right to make revisions and changes at any time without notice.

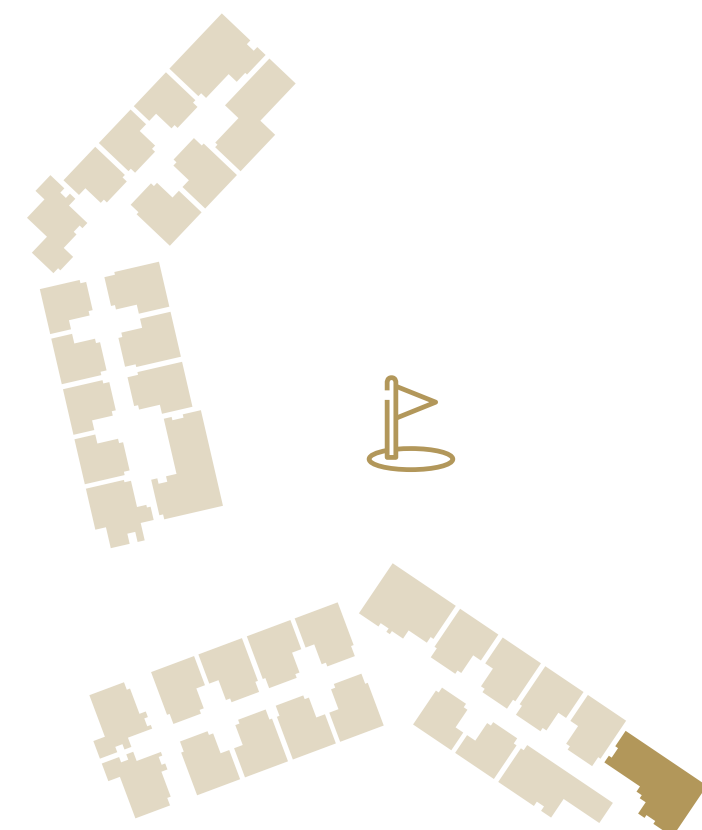

Live Riviera style


An unrivalled selection of private premium facilities for a active and healthy lifestyle.

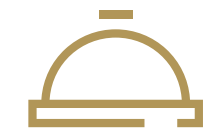

Lobby with concierge




Residents gym

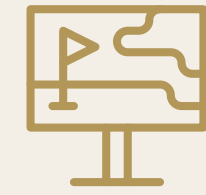


Golf simulator room



Podium roof zen garden

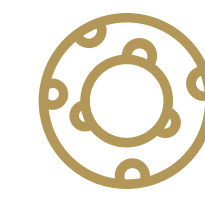

Kids pool & indoor/ outdoor play area

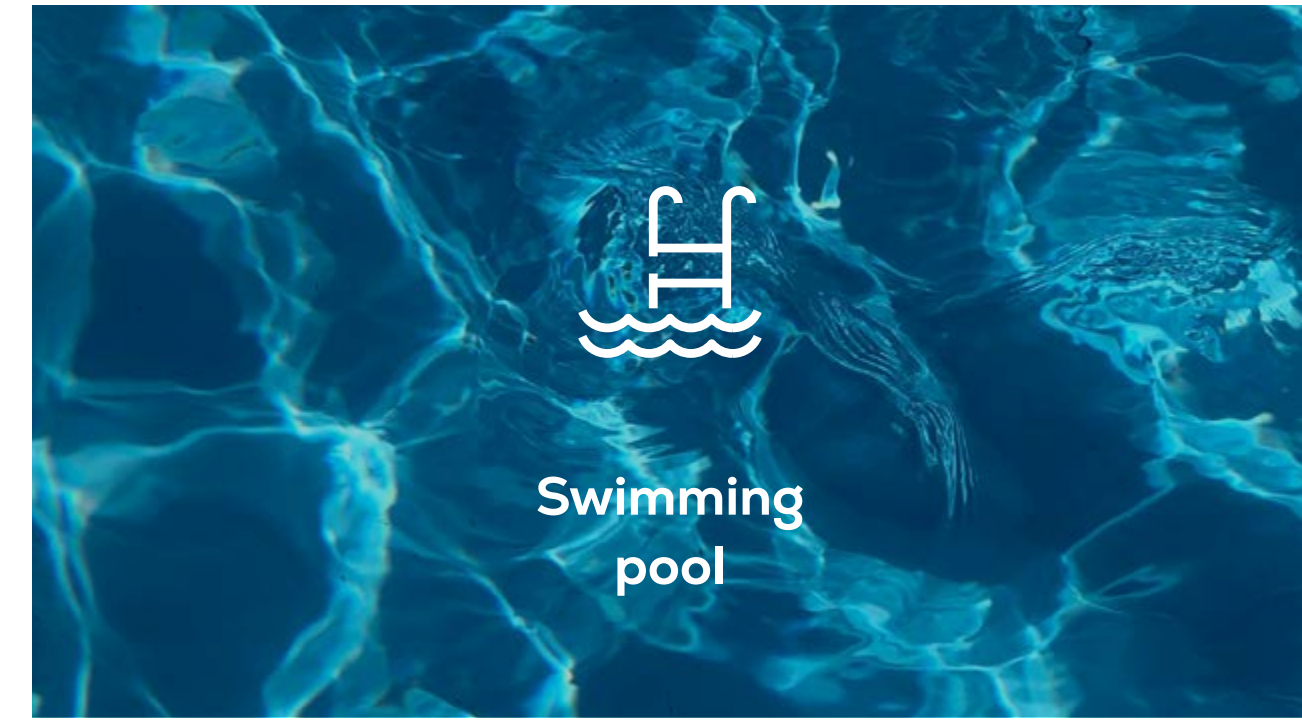


Swimming pool




Bike parking




Multipurpose games room

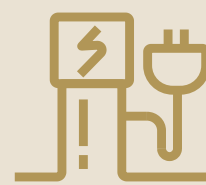

Electric charging station

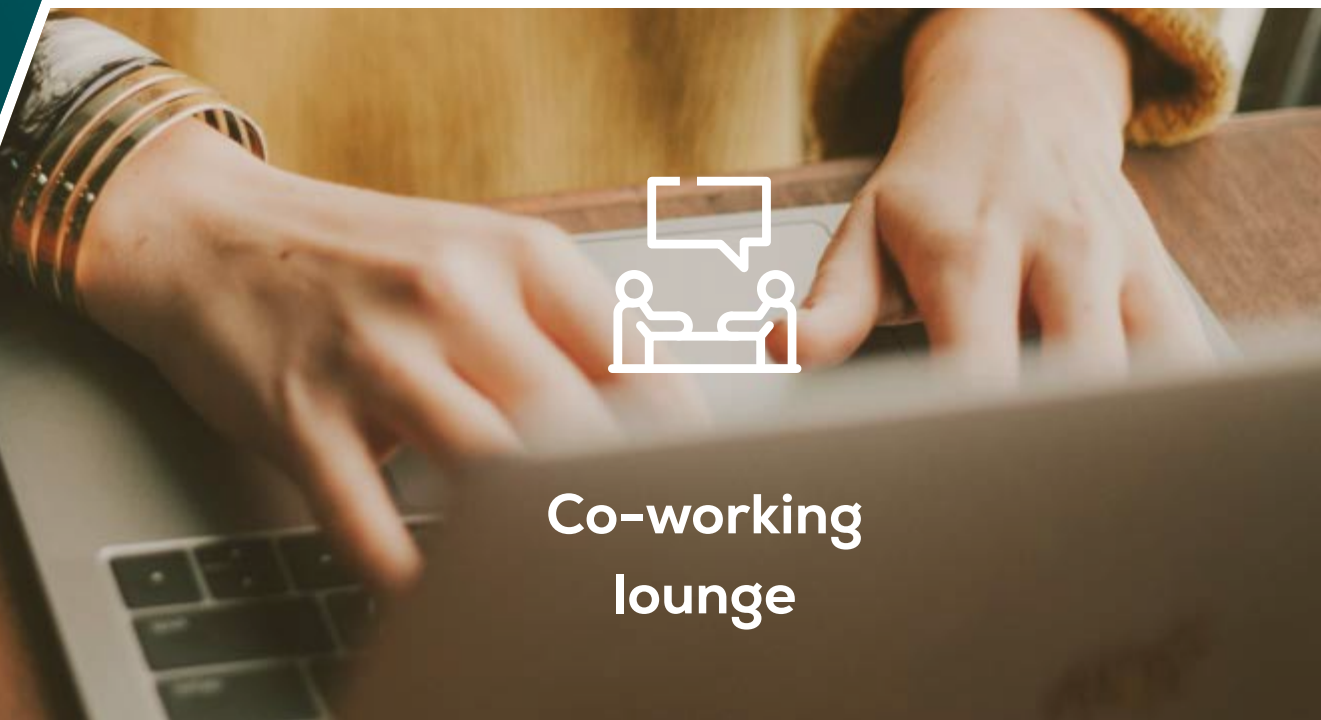

Co-working lounge

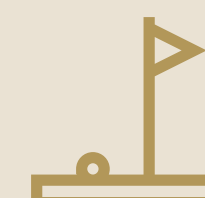

Mini Golf



On-demand golf cart



Zone in

Active play space enjoyment for younger community members.

Dive in

Commit to fitness in the private gym and relish in the Infinite possibilities for relaxation and fun.

Central to a world-class lifestyle



6km of beachfront living



400-berth Al Mouj Marina



18-Hole Signature Championship Golf Course



5 stars hotels and resorts



World-class restaurants



Oceanfront plaza and cafés



Retail hub



17 swimming pool



Lakes



9 parks with 8 kids play areas



Community Hub & Masjid



International school & nursery



1.5 Km cycling trail



30 Km pedestrian path



Integrated sports facilities



Spa and wellness studio



Yoga studio



Zen gardens

Oceanfront lifestyle

Enjoy life in a select oceanfront community with a multitude of year-round, premium opportunities for leisure and relaxation.



AL MOUJ GOLF



AL MOUJ MARINA



OCEANFRONT DINING



LUXURY 5-STAR HOTELS

Perfectly located

Al Mouj Muscat is well connected and offers easy access to key business destinations, schools and hospitals as well as popular cultural sites in and around Muscat.



10 minutes
Muscat City
Centre



10 minutes
Muscat International
Airport



15 minutes
Oman Convention &
Exhibition Centre



20 minutes
Mall of
Oman



15 minutes
Sultan Qaboos
Grand Mosque



15 minutes
The Sultan's
School



15 minutes
Sultan Qaboos
University



20 minutes
Royal Opera
House Muscat



Endless possibilities

Serene and tranquil, the Sultanate of Oman is a future-focused nation built on heritage and tradition, a land of beguiling contrasts and boundless beauty. For those wishing to establish a home here, residency is available for owners of the freehold Golf Links properties and for their relatives of first degree.

Al Mouj Muscat

Al Mouj Muscat is a unique public-private venture between three of the most trusted names in the region.

MAJID AL FUTTAIM

Majid Al Futtaim Properties prides itself on a highly skilled and experienced managerial team, stringent attention to detail and best practices of global standards. Designs and specifications utilise high-end materials combined with the latest developments in modern technology.

OMRAN GROUP

The executive arm of the Government of Oman for the development of major tourism, heritage and urban developments.

TANMIA

Tanmia, Oman National Investments Development Company SAOC, represents the interests of strategic government stakeholders in Oman's heritage and urban developments.

Brought to you by



CONTACT US

For more information about oceanfront resort-style living in **Golf Links Residences**

almouj.com



Sales & Experience Centre
+968 24 53 44 44

Working Hours
Sunday to Thursday
8am - 4pm

Disclaimer

This brochure is the property of Al Mouj Muscat SAOC (the "Company" or "Developer"), and its contents may not be reproduced in any manner without the prior written permission of the Company. It does not constitute part of a legal offer or contract. Please note that unauthorised use, reproduction, display or dissemination of this brochure is strictly prohibited. All information contained in this brochure including but not limited to the description of a plot/villa/ apartment/townhouse/floor size, a photo, elevation, adjacent properties, design guidelines, completion dates, features, zoning, incentives, drawings, dimensions, artistic impressions, amenities, adjacent properties, designs, zoning, masterplan, area plan, block plan, floor plan, materials depictions, features, and images used in this brochure ("Information") are provided as general information and for illustrative purposes only and do not necessarily represent a true and accurate description of the finished product. While reasonable care has been taken in producing this Information, there may unintentionally be inaccuracies or errors, misstatements, or omissions with respect to the Information, and the Company does not make any representation or warranty or take any responsibility for or in relation to the accuracy, reliability, certainty, timeliness, or completeness of the Information now or in the future and reserves the right to make revisions and changes at any time without notice. The Information has been provided in good faith. All internal dimensions are measured to the inside wall and/or structural elements and exclude wall finishes and construction tolerances. Actual areas may vary, and images and drawings are not to scale. Plot size will depend on the final dimensions of individual sites and configuration of external landscape may vary from plot to plot. Further, the actual design/ construction may vary in fit and finish from the one displayed in the information and material displayed on this brochure. The Company shall not be liable in any manner whatsoever for any person acting in reliance upon the Information.

الموج
al mouj
مسقط muscat